


2 THIRD FLOOR PLAN
 A1.2 SCALE: 1/8" = 1'-0"
 CALLED NORTH

SEE A1.3 FOR FLOORPLAN GENERAL NOTES AND KEYNOTES

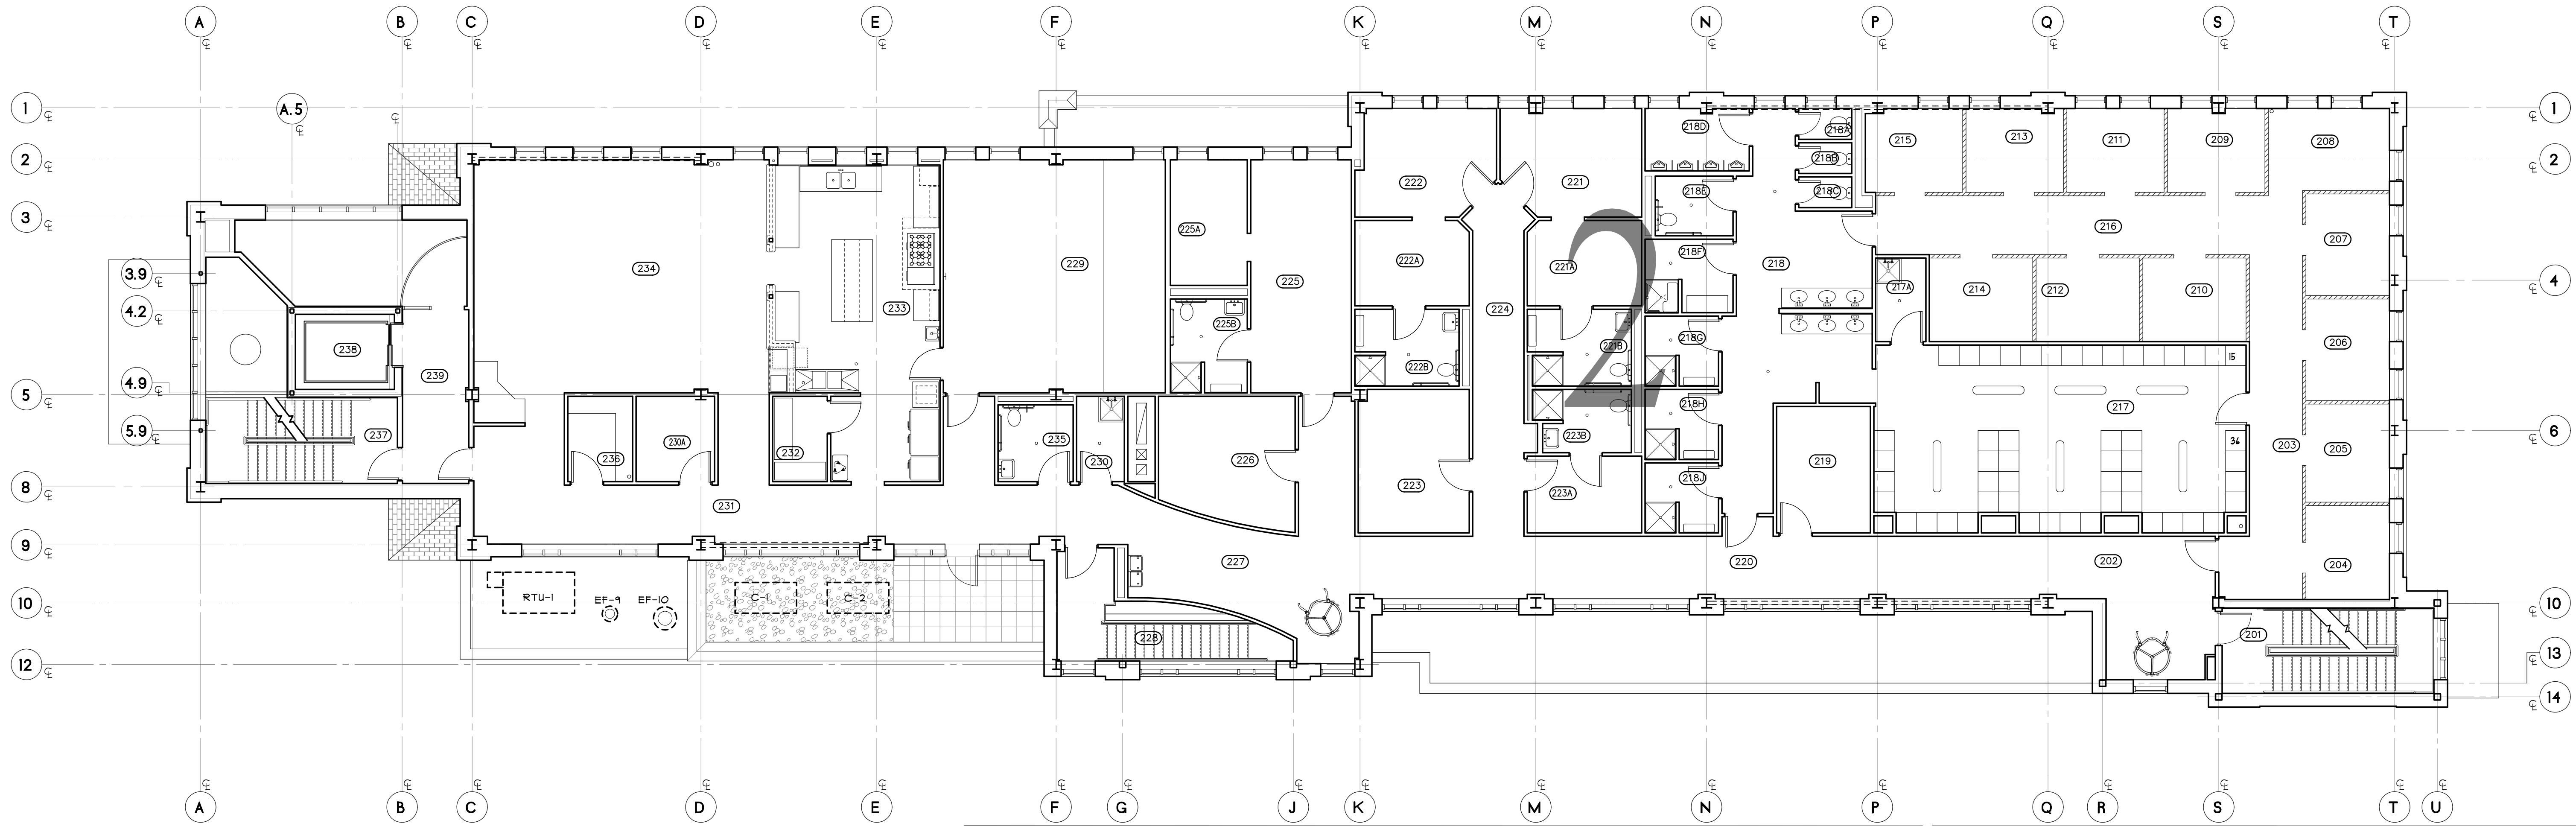

1 SECOND FLOOR PLAN
 A1.2 SCALE: 1/8" = 1'-0"
 CALLED NORTH

SECOND FLOOR ROOM LEGEND									
NO.	NAME	211	212	213	214	215	216	217	218
201	STAIR	211	BUNK ROOM 8	218 B	WATER CLOSET	221	LIEUTENANT OFFICE	225	DEPUTY CHIEF OFFICE
202	CORRIDOR	212	BUNK ROOM 7	218 C	WATER CLOSET	221A	BUNK	225A	BUNK
203	BUNK ROOM SUITE	213	BUNK ROOM 10	218 D	URINALS	221B	LAVATORY/SHOWER	225B	LAVATORY/SHOWER
204	BUNK ROOM 1	214	BUNK ROOM 11	218 E	WATER CLOSET	222	CAPTAIN OFFICE	226	STUDY
205	BUNK ROOM 2	215	BUNK ROOM 12	218 F	HC SHOWER	222A	BUNK	227	CORRIDOR
206	BUNK ROOM 3	216	BUNK ROOM SUITE	218 G	SHOWER	222B	LAVATORY/SHOWER	228	STAIR
207	HC BUNK ROOM 4	217	LOCKER ROOM	218 H	SHOWER	223	SPARE OFFICE	229	DAY ROOM
208	HC BUNK ROOM 5	217A	JANITOR	218 J	SHOWER	223A	BUNK	230	JANITOR
209	BUNK ROOM 4	218	LAVATORY	219	UNION OFFICE	223B	LAVATORY/SHOWER	230A	IT CLOSET
210	BUNK ROOM 1	218 A	WATER CLOSET	220	CORRIDOR	224	OFFICER SUITE	231	CORRIDOR

THIRD FLOOR ROOM LEGEND									
NO.	NAME	311	312	313	314	315	316	317	318
301	STAIR	311	STORAGE	314	EMERGENCY MANAGEMENT DIRECTOR	328	CORRIDOR	332	CORRIDOR
302	CORRIDOR	311A	IT CLOSET	320	LAVATORY	329	CONFERENCE ROOM	333	RECEPTION/WAITING
303	ELECTRICAL	311B	STAIR	321	JANITOR	330A	COATS	334	LAVATORY
304	OFFICE	312	CORRIDOR	322	CHIEF	331	WORK AREA	335	STAIR
305	OFFICE	313	RECEPTION	322A	LAVATORY/SHOWER	332	STAIR	336	ELEVATOR LOBBY
306	OFFICE	314	FUTURE OFFICE	323	CONFERENCE	333	STAIR	337	ELEVATOR LOBBY
307	OFFICE	315	BREAK ROOM	324	ASSISTANT CHIEF	334	ELEVATOR LOBBY	338	ELEVATOR LOBBY
308	OFFICE	316	TRAINING DIRECTOR	325	RECORDS STORAGE	335	ELEVATOR LOBBY	339	ELEVATOR LOBBY
309	OFFICE	317	(NOT USED)	326	ADMIN. ASSISTANT #2	340	ELEVATOR LOBBY	341	ELEVATOR LOBBY
310	PLAN/FILES	318	LAVATORY	327	ADMIN. ASSISTANT #1	342	ELEVATOR LOBBY	343	ELEVATOR LOBBY

PACHICO ROSS ARCHITECTS, P.C.

72 Voorheesville Avenue P.O. Box 658 Voorheesville, NY 12186 (518) 765-5165 fax 765-5107

**NEW FIRE STATION
 NORWALK FIRE HEADQUARTERS**

121 CONNECTICUT AVENUE NORWALK, CT 06854-1523

SECOND & THIRD FLOOR PLANS

SCALE: AS NOTED
 DWG. BY: DAR/DJP/KNP/JDA
 DWG. ID#: DWG ID#: NW_A1X.DWG
 STATUS: CD ESTIMATE

DATE: 11-22-2011

REV	DATE	DESCRIPTION

A1.2