




COZY COTTAGE DUPLEX
 DUPLEX FRONT ELEVATION

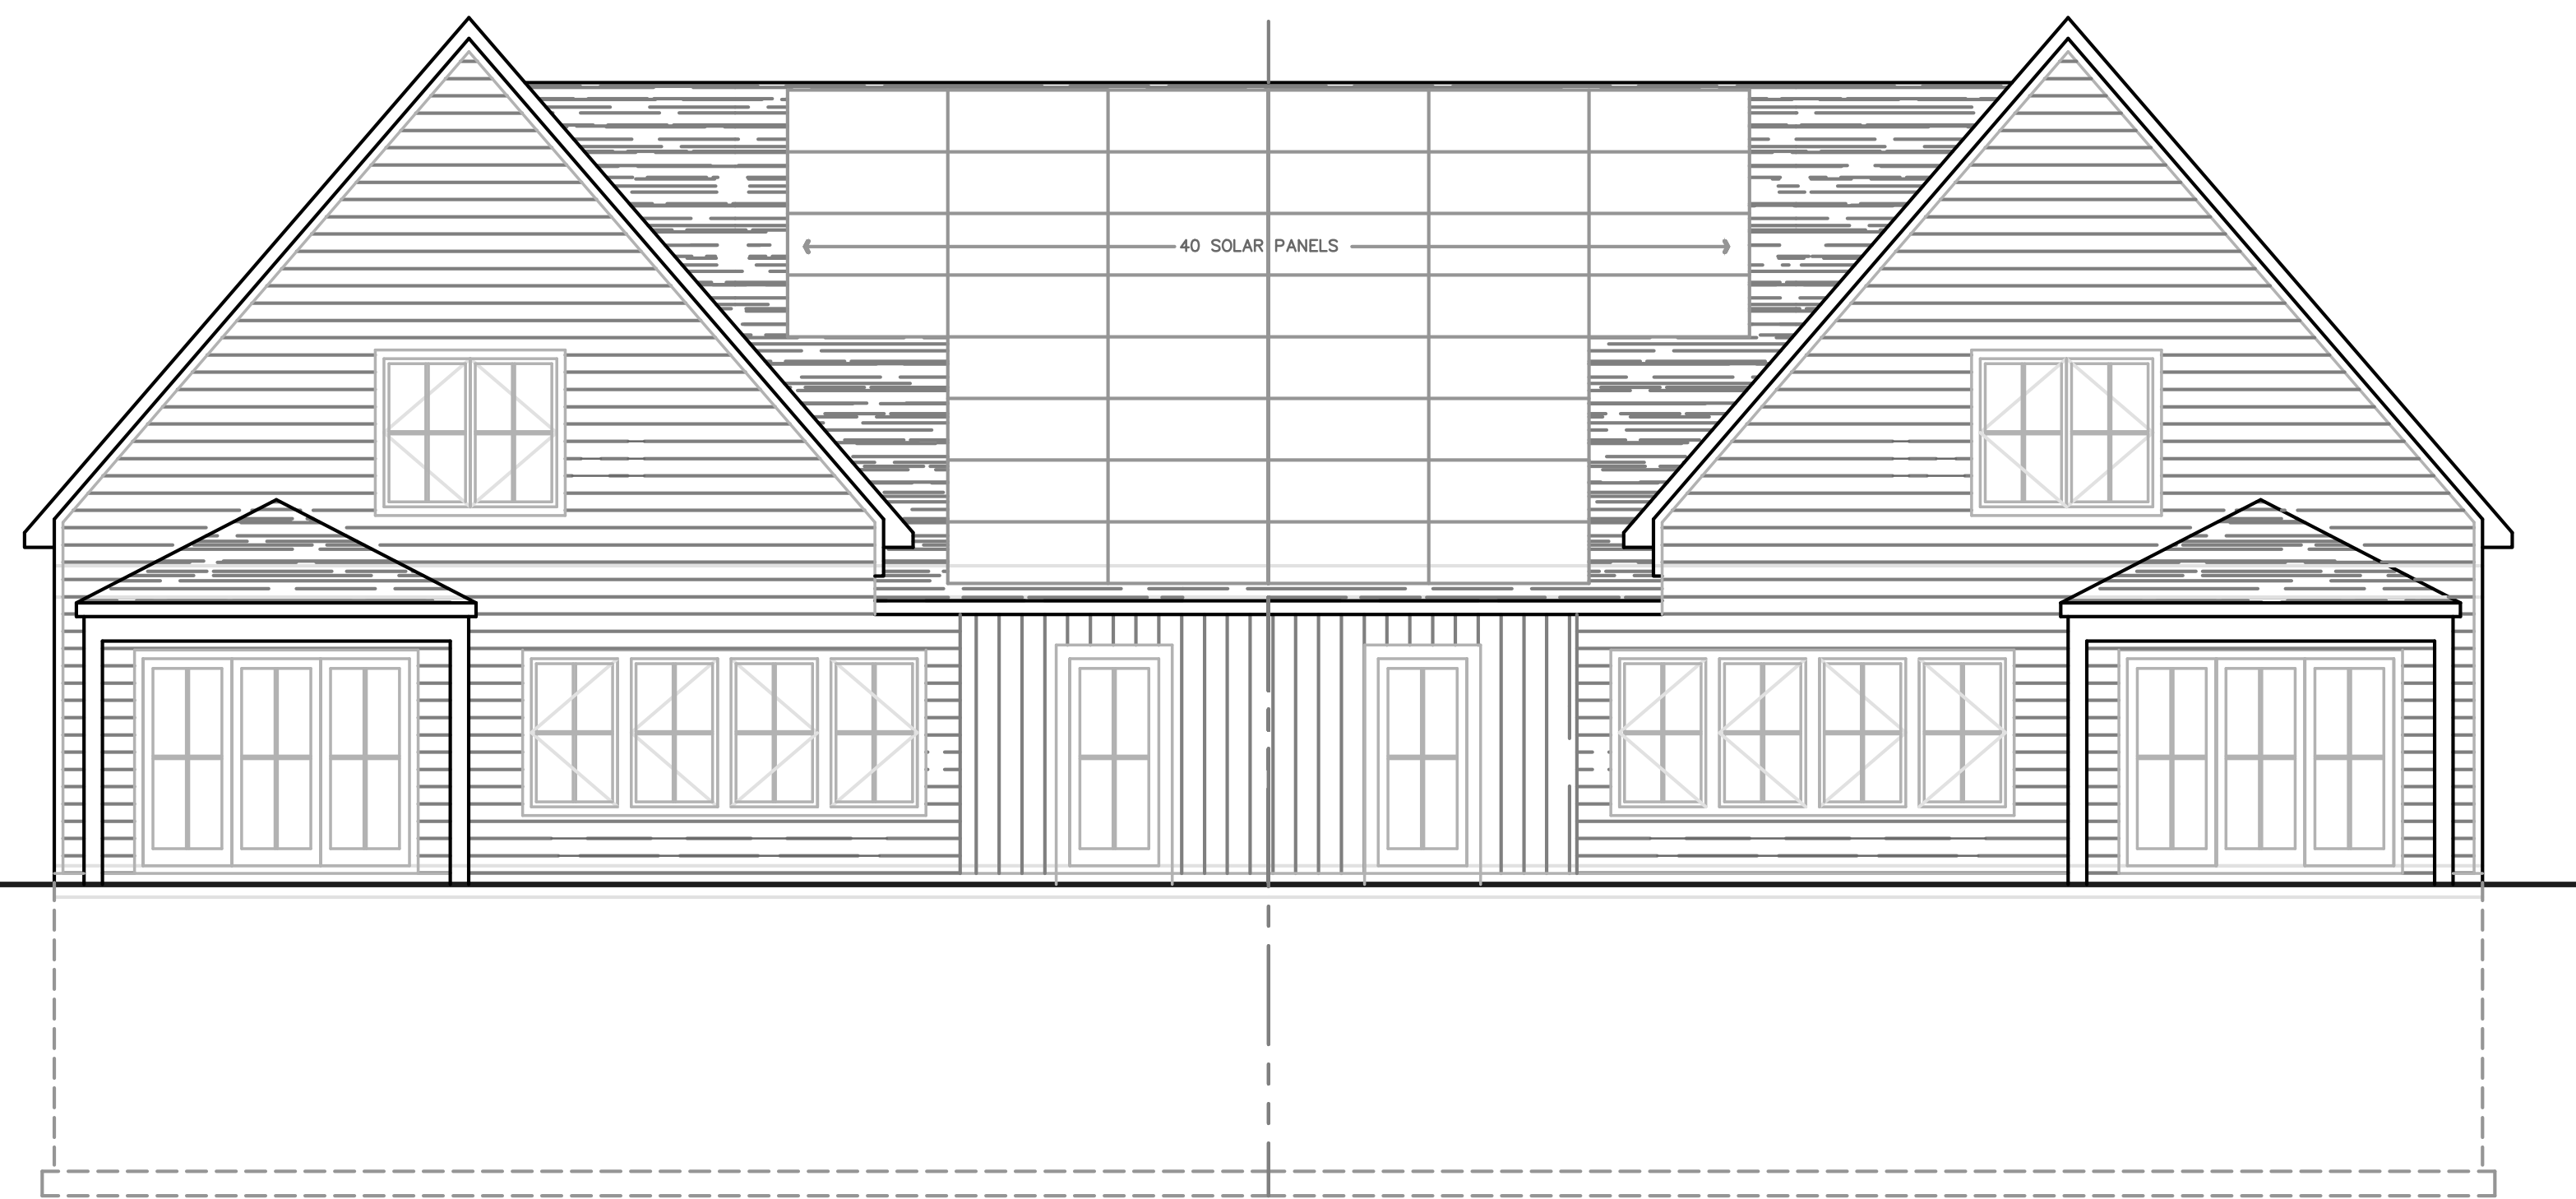

REAR ELEVATION
 SCALE 3/16"=1'-0"

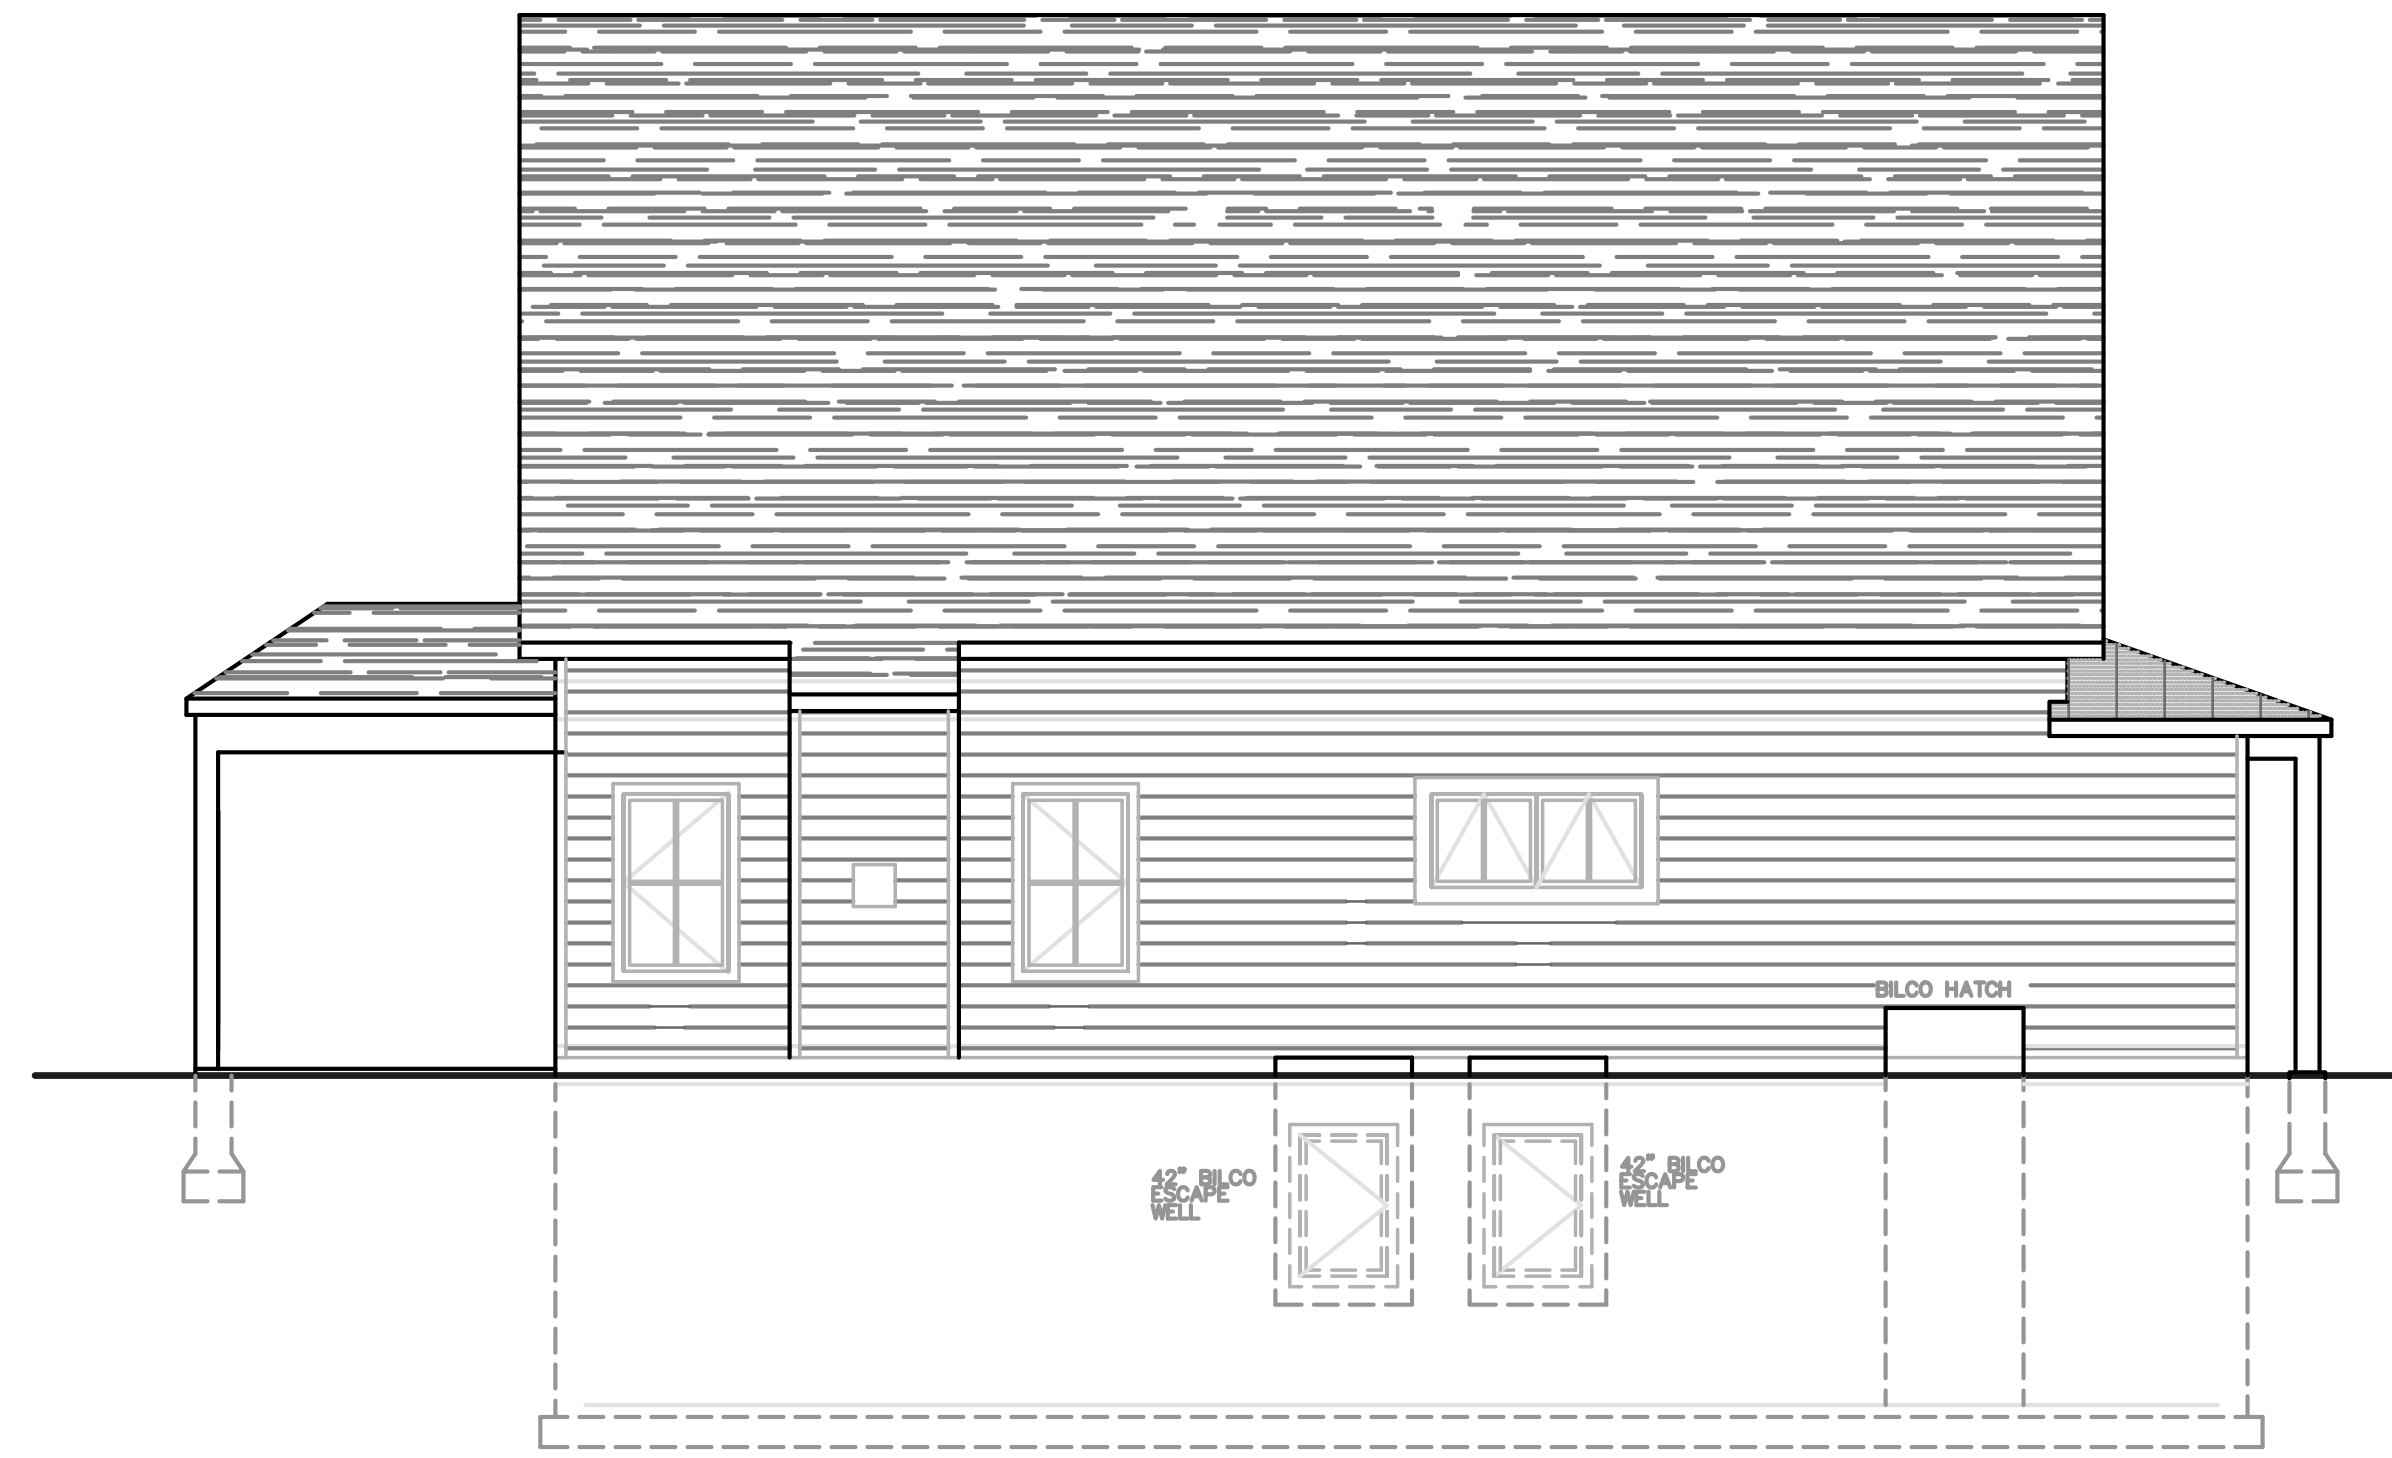

LEFT SIDE ELEVATION
 RIGHT SIDE ELEVATION OPPOSITE HAND
 SCALE 3/16"=1'-0"

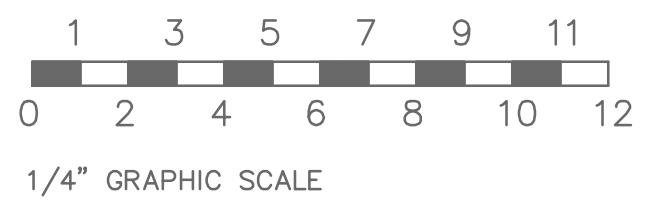

OWNER:
 COTTAGES at PEPPERIDGE FARM
 40 FULLIN STREET
 NORWALK, CT

DUPLEX ELEVATIONS

DATE:
 5/3/21
 SCALE:
 1/4"=1'-0"
 UNLESS NOTED
 OTHERWISE
 JOB NO.
 2103

REVISIONS:
 This drawing is not to be reproduced or used in connection with any building without the written authorization of J.A. JAMIESON ARCHITECTS. The drawings and specifications are the property of the architect and may be used for this specific project and shall not be loaned, copied or reproduced without written consent of the architect. Copyright © Jamieson Architects, 2021

PREPARER'S SIGNATURE:

j.a. jamieson architects
 110 WESTON ROAD, WESTON, CT. 06883
 VOICE: (203) 515-9563
 EMAIL: jam@jamiesonarchitects.com


DRAWING NO.
 Z-D1



COZY COTTAGE DUPLEX



DUPLEX FIRST FLOOR PLAN

Copyright J. A. Jamieson Architects, 2021

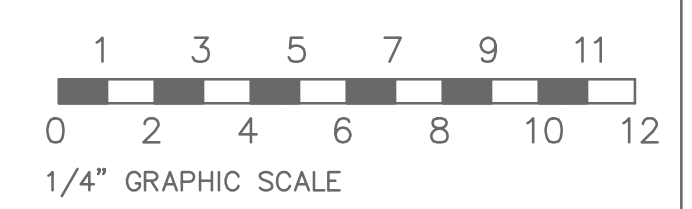

PREPARER'S SIGNATURE:

OWNER: RICHARDS AVENUE PARTNERS 125 RICHARDS AVENUE NORWALK, CT	
DRAWING TITLE: DUPLEX FIRST FLOOR PLAN	
DATE: 5/3/21	REVISIONS:
SCALE: 1/4"=1'-0"	<small>This drawing is not to be reproduced or used in connection with any building unless the express authorization of J.A. JAMIESON ARCHITECTS. This drawing and design are the property of the architect and may be used for the specific project and shall not be loaned, copied or transmitted without consent of the Architect. Copyright © J. A. Jamieson Architects, 2021</small>
UNLESS NOTED OTHERWISE	
JOB NO. 2103	DRAWING NO. Z-D2
j.a. jamieson architects 110 WESTON ROAD, WESTON, CT. 06883 VOICE: (203) 515-9563 EMAIL: jim@jamiesonarchitects.com	

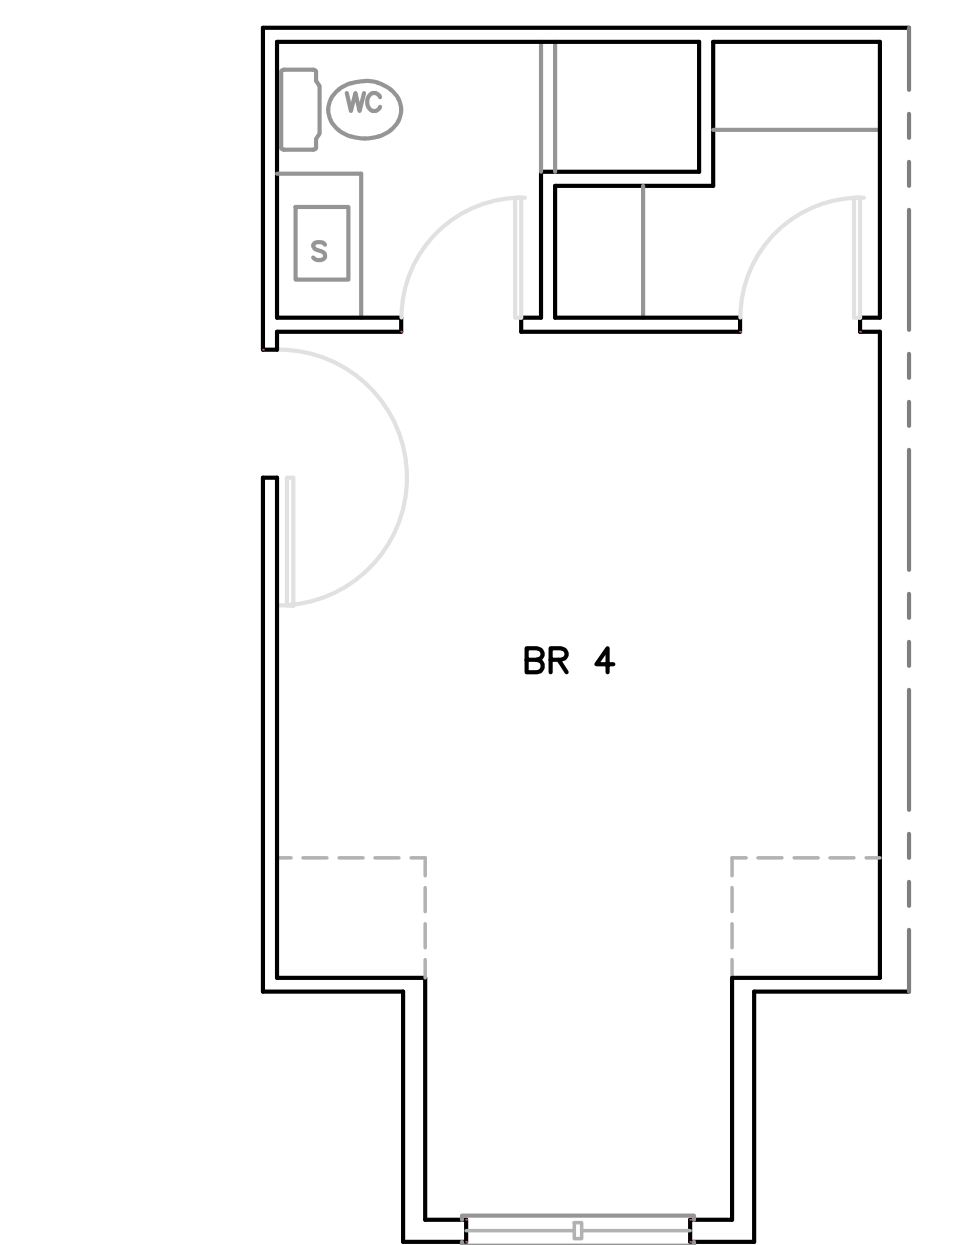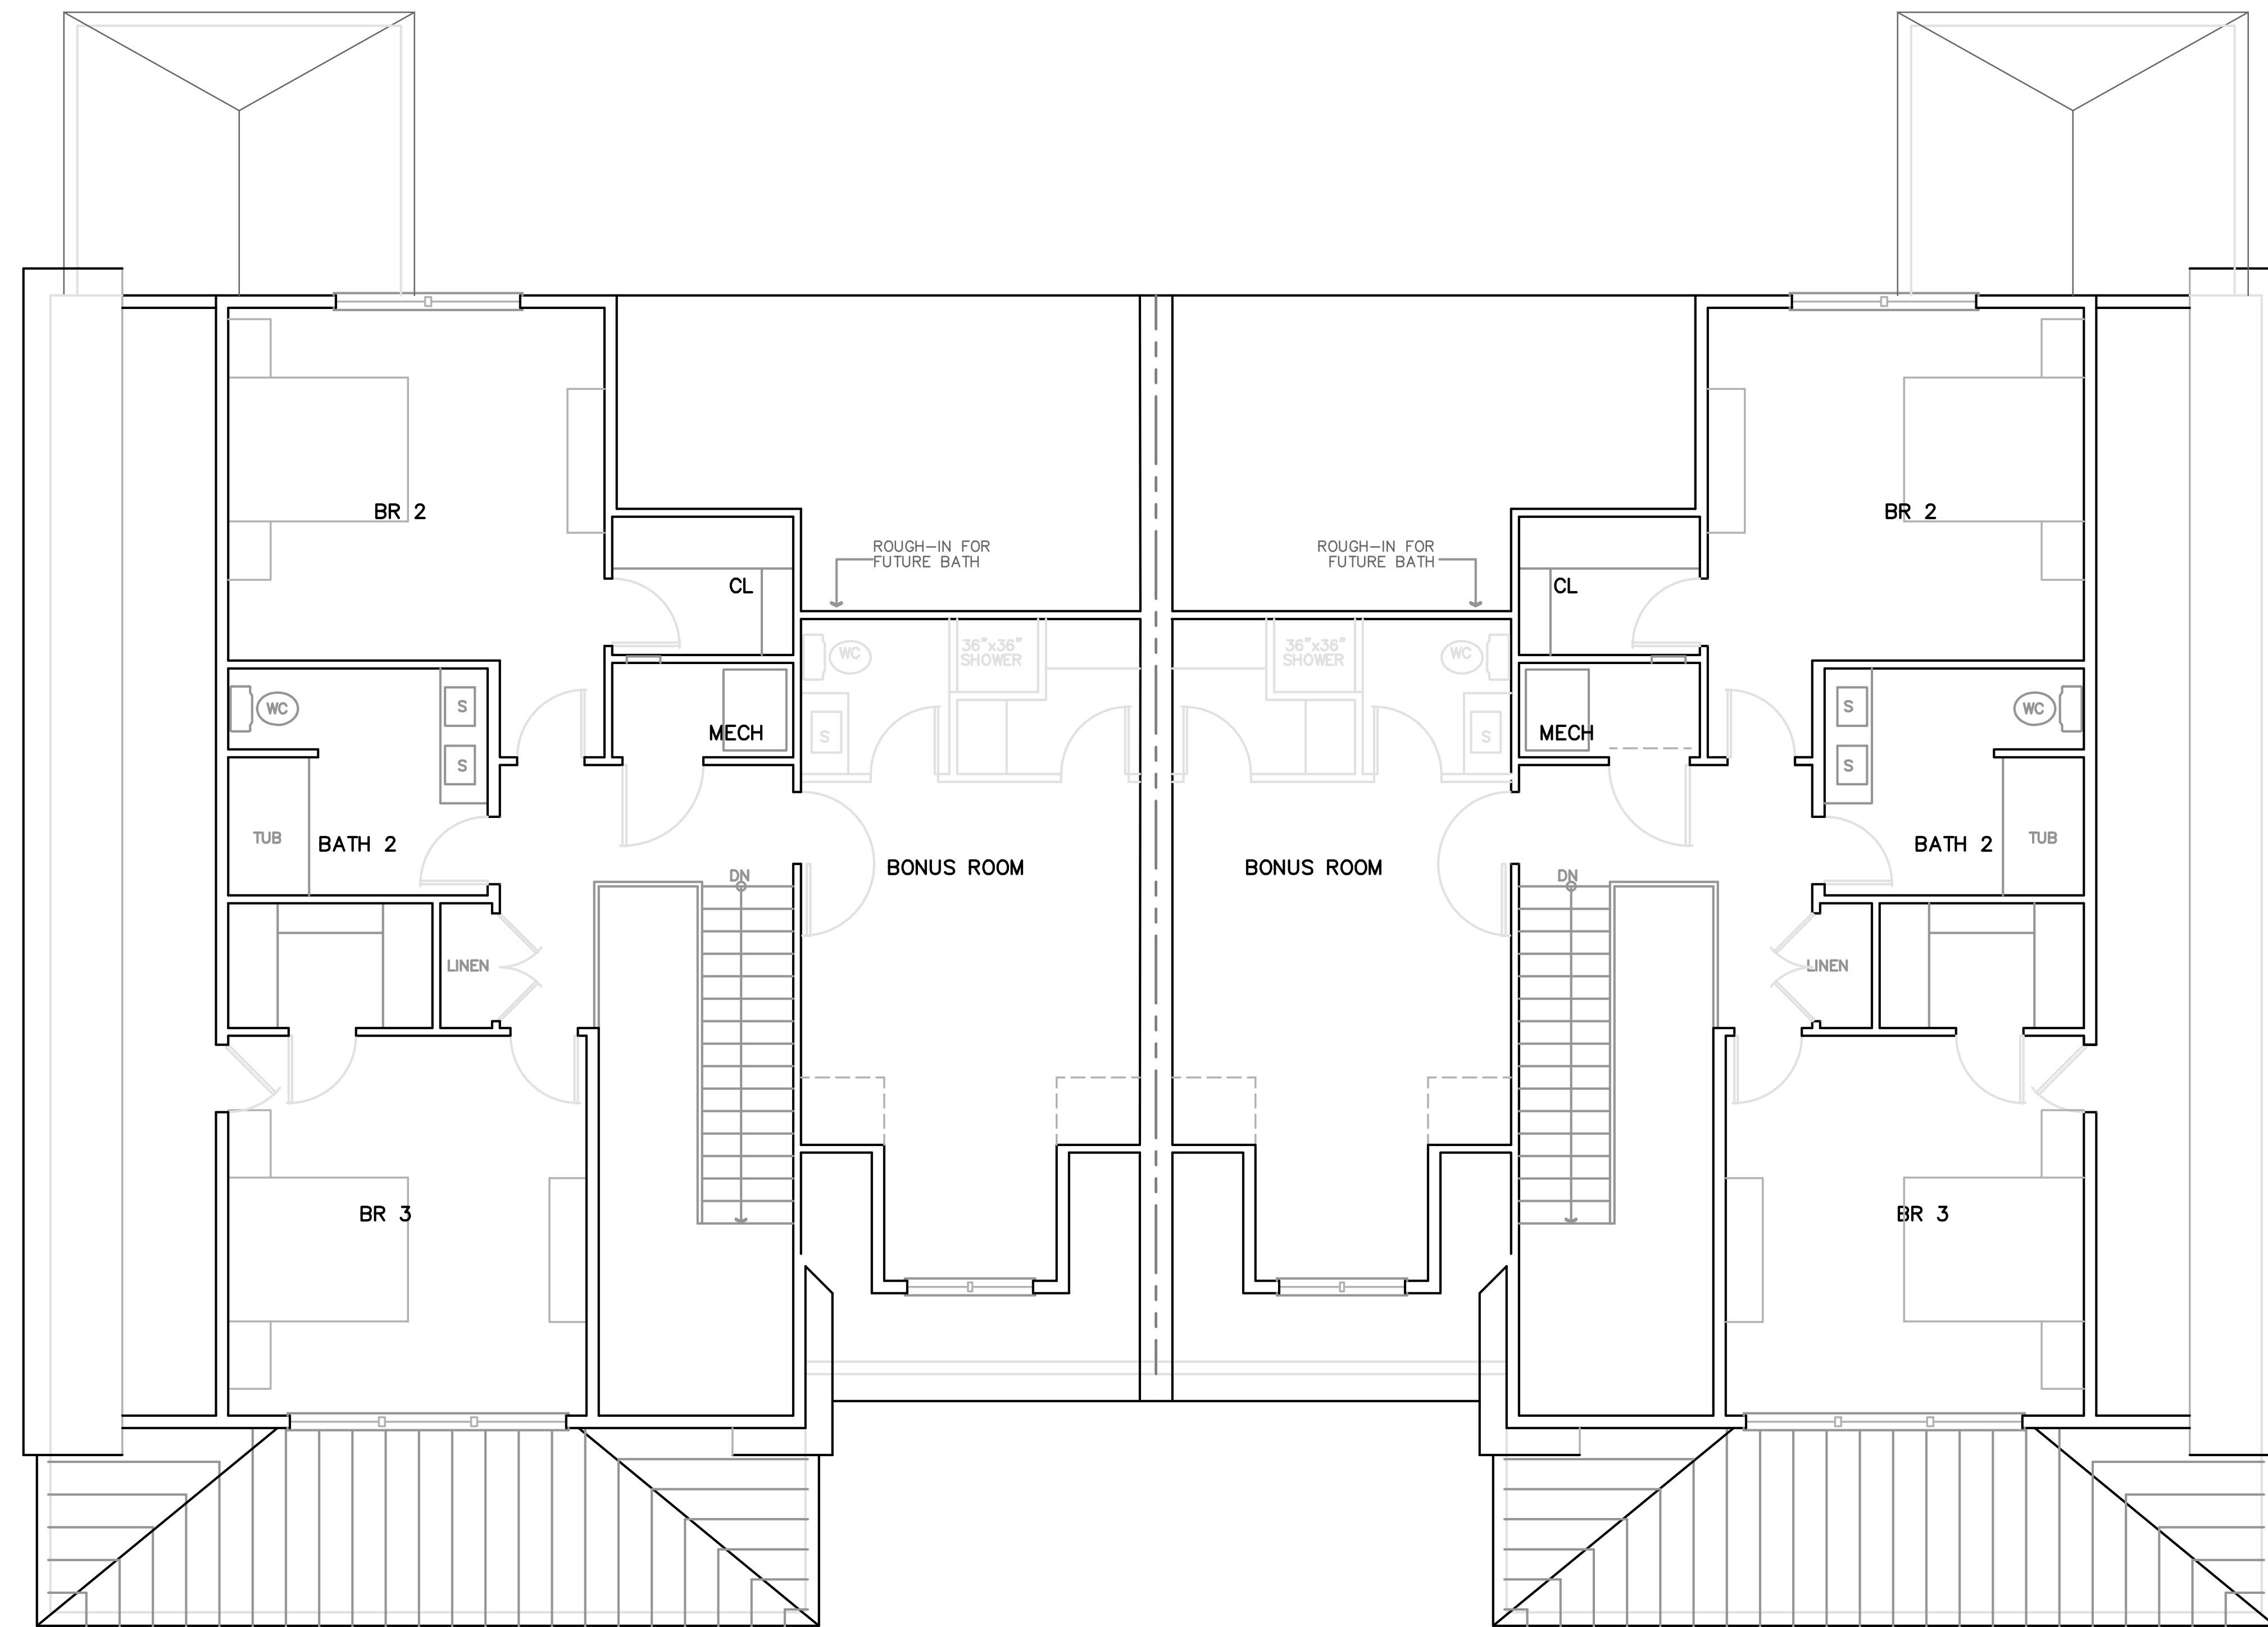


OPTIONAL 4TH BEDROOM

COZY COTTAGE DUPLEX



DUPLEX SECOND FLOOR PLAN

Copyright J. A. Jamieson Architects, 2021



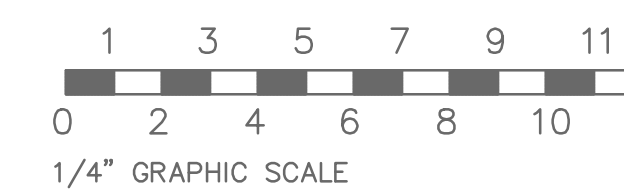


PREPARER'S SIGNATURE:

OWNER: COTTAGES at PEPPERIDGE FARM 40 FULLIN STREET NORWALK, CT	
DUPLEX 2ND FLOOR PLAN	
DATE: 5/3/21	REVISIONS:
SCALE: 1/4"=1'-0"	<small>This drawing is not to be reproduced or used in connection with any building without the written authorization of J.A. JAMIESON ARCHITECTS. This drawing and details are not an instrument of service, it is the property of the architect and may be used for this specific project and shall not be loaned, copied or reproduced without consent of the Architect. Copyright © J.A. Jamieson Architects, 2021</small>
UNLESS NOTED OTHERWISE	
JOB NO: 2103	DRAWING NO: Z-D3
j.a. jamieson architects <small>110 WESTON ROAD, WESTON, CT. 06883 VOICE: (203) 515-9563 EMAIL: jim@jamiesonarchitects.com</small>	

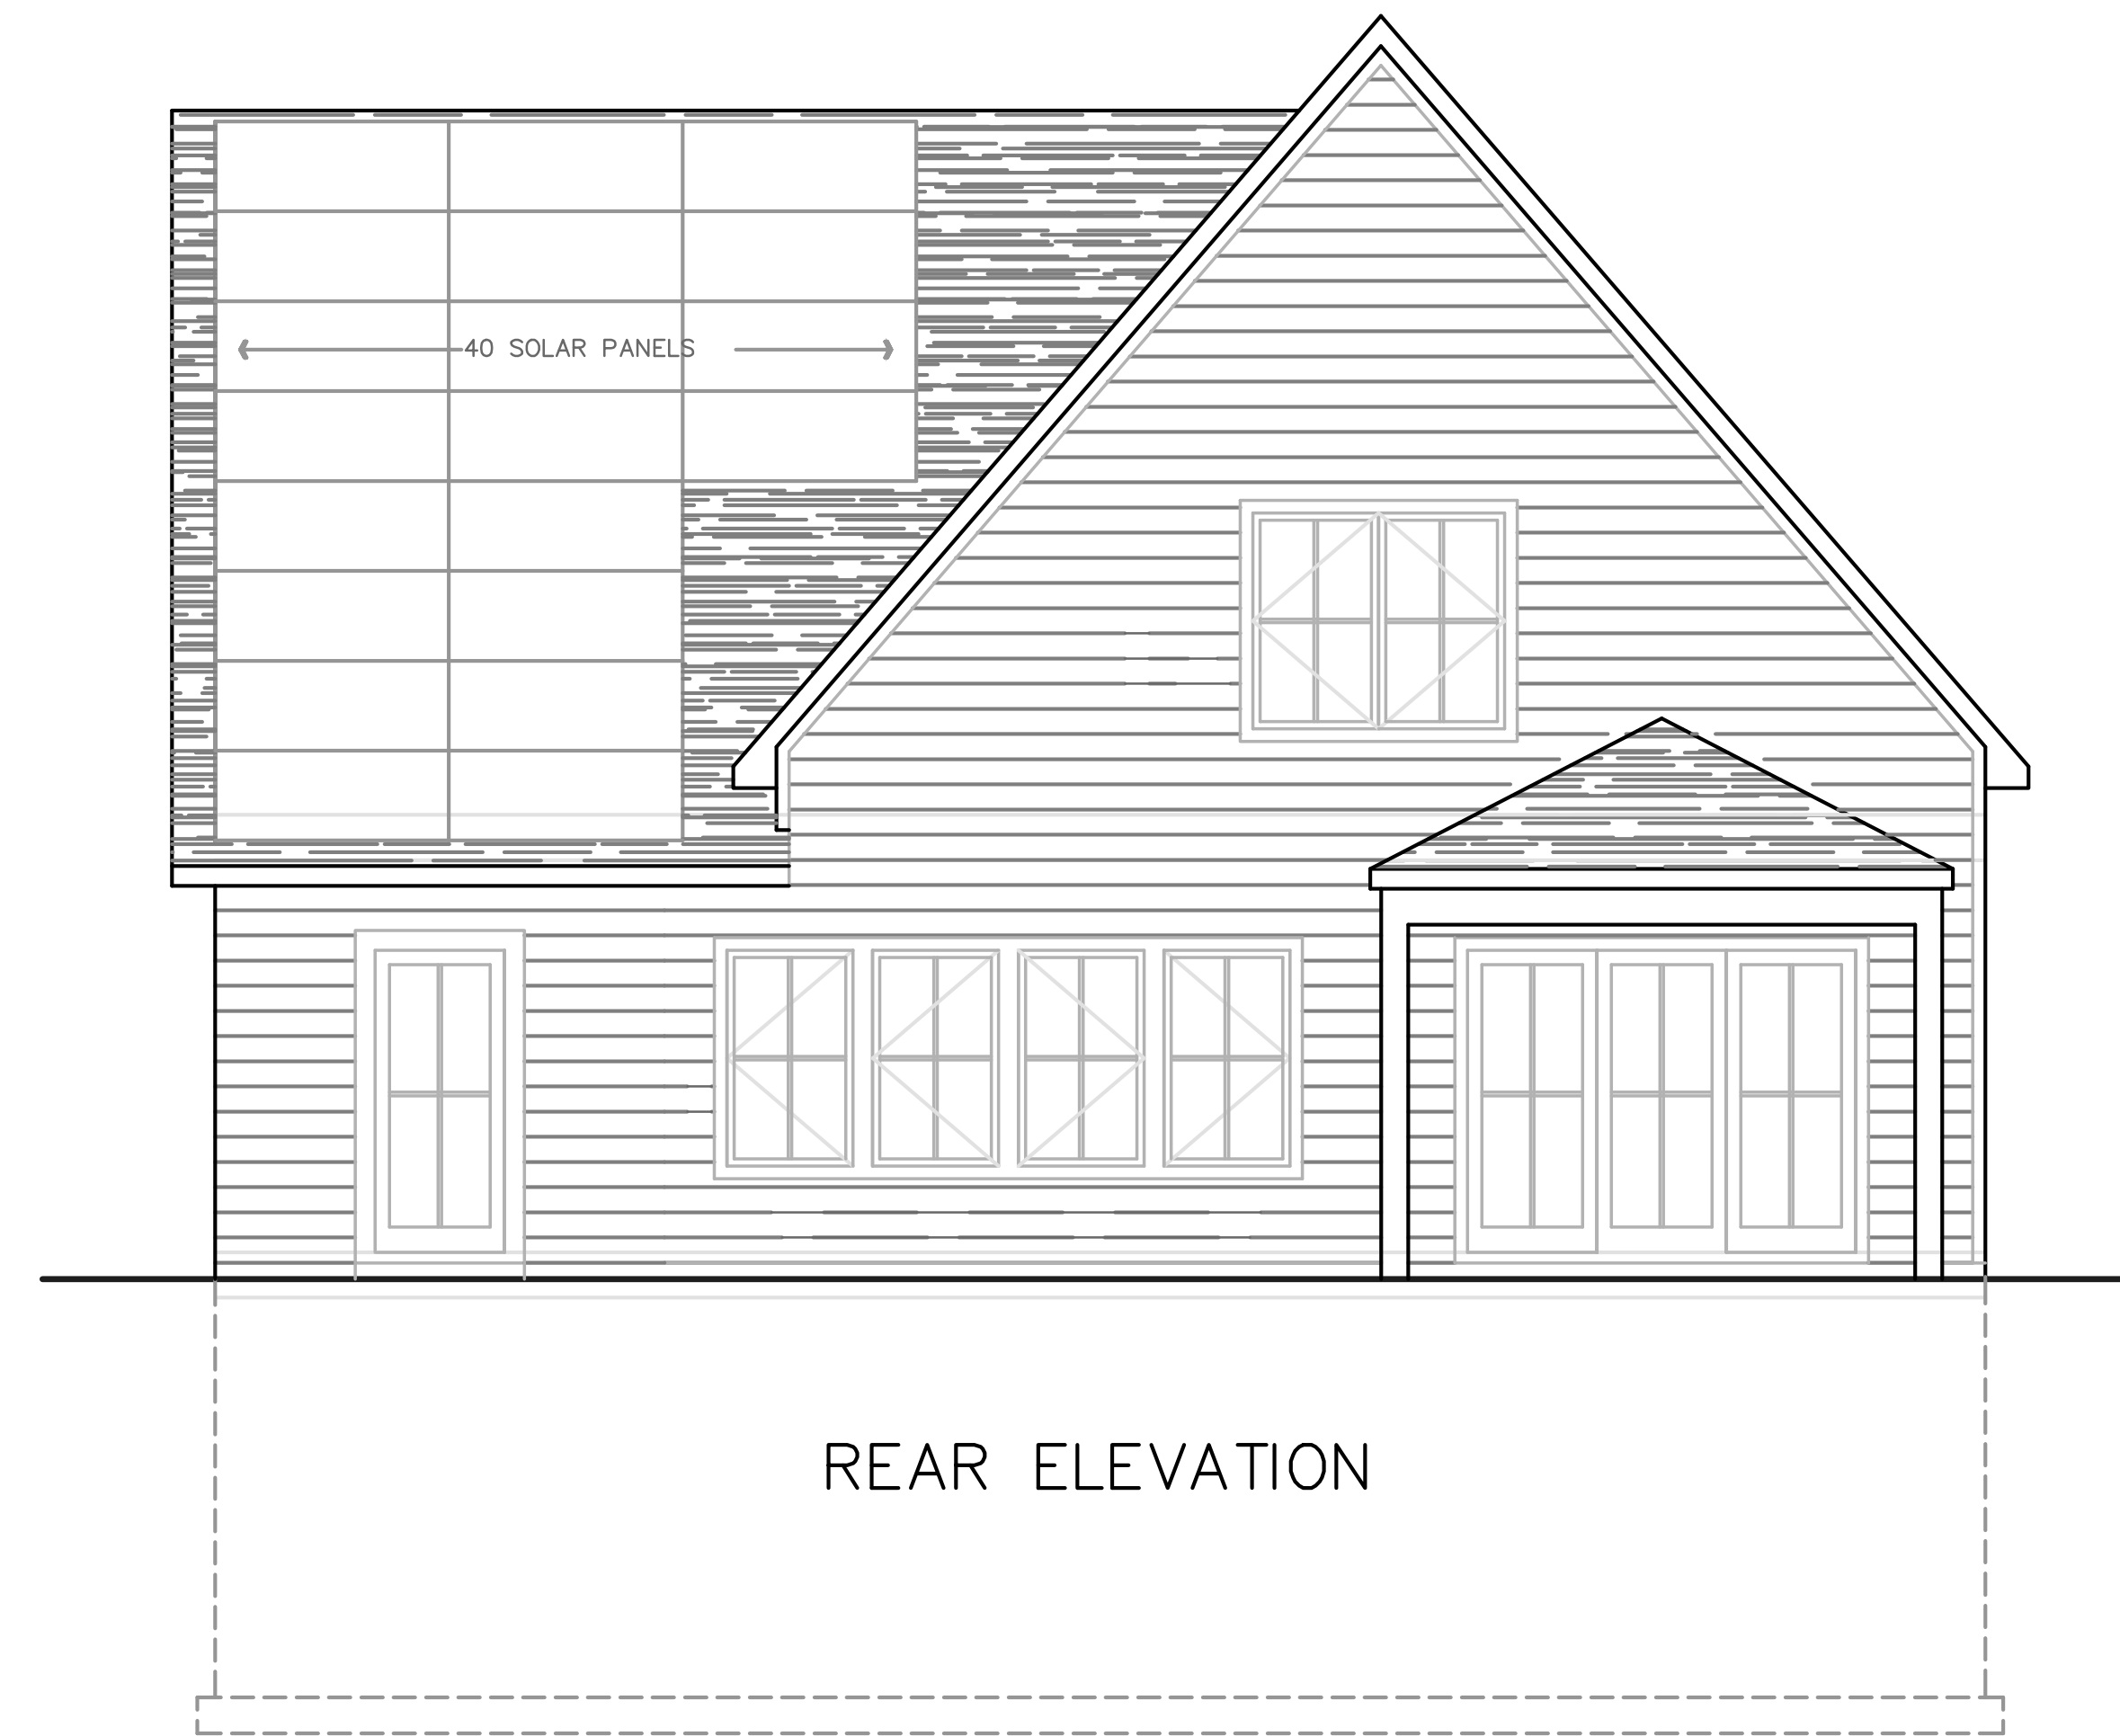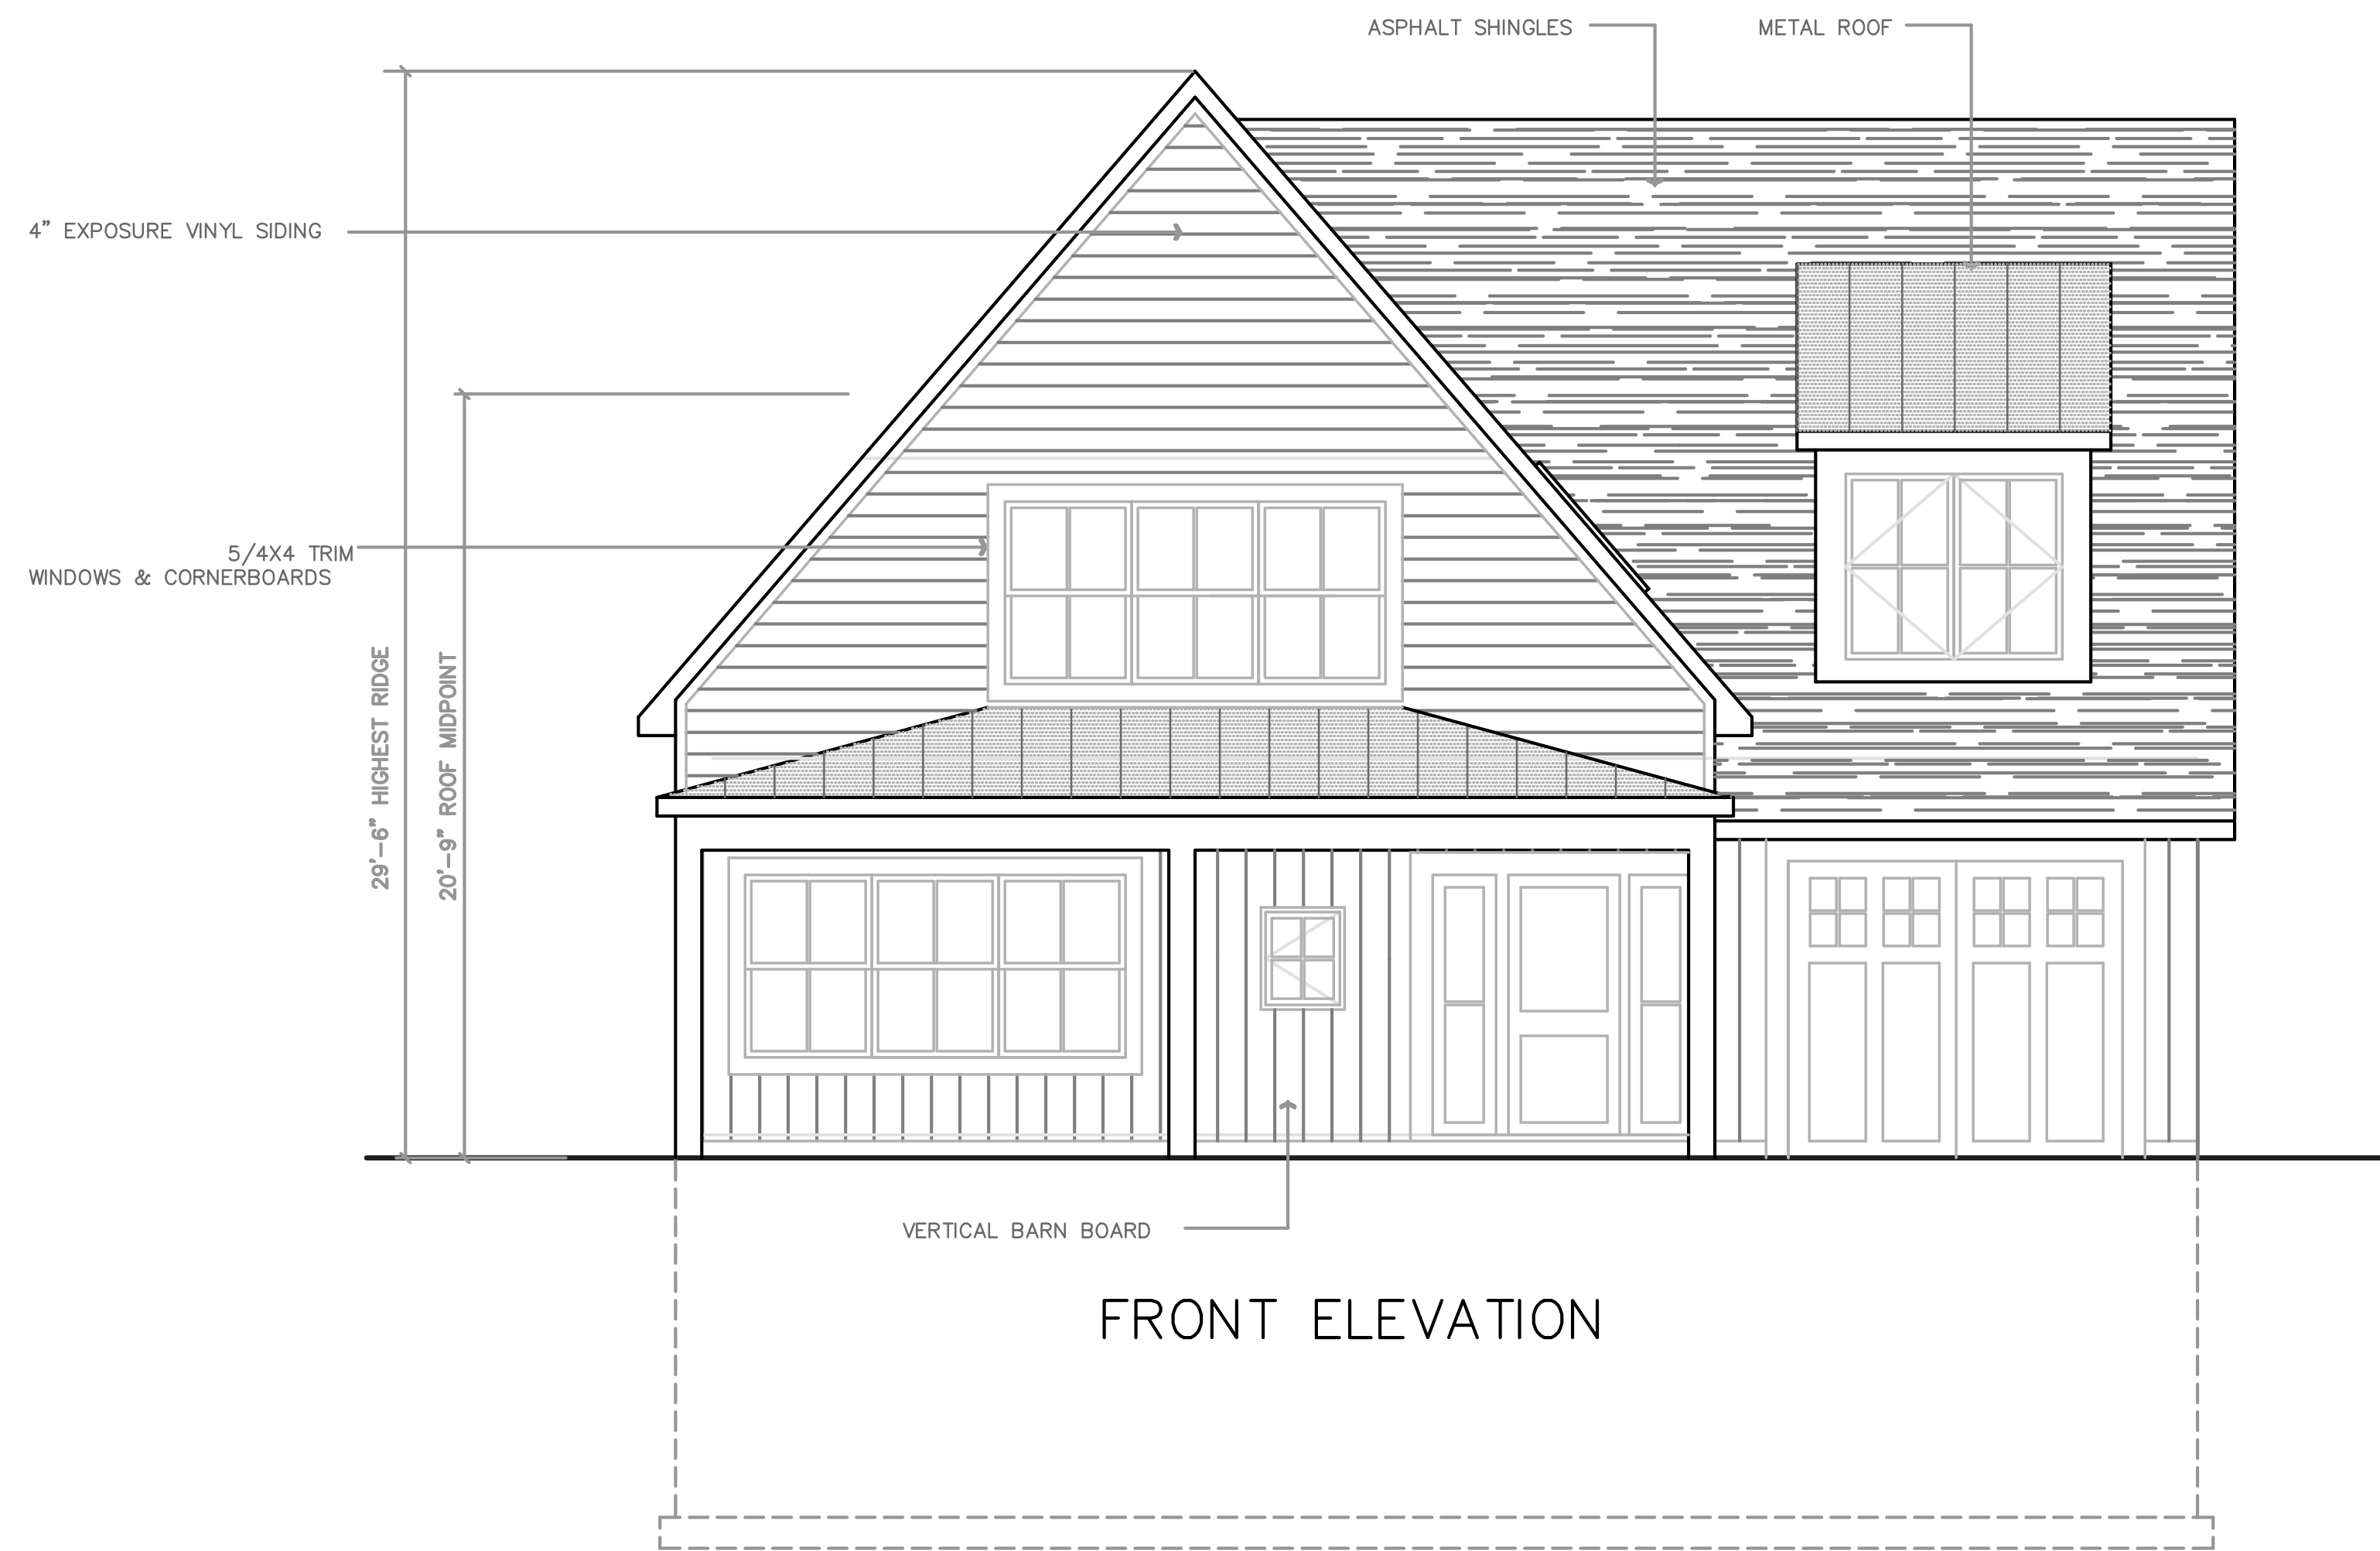

COZY COTTAGE SINGLE FAMILY

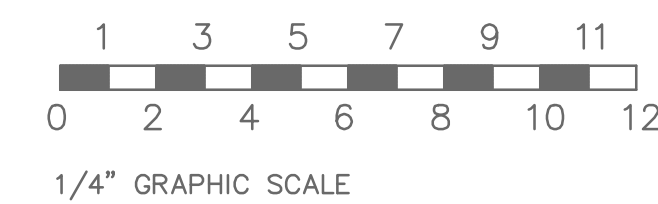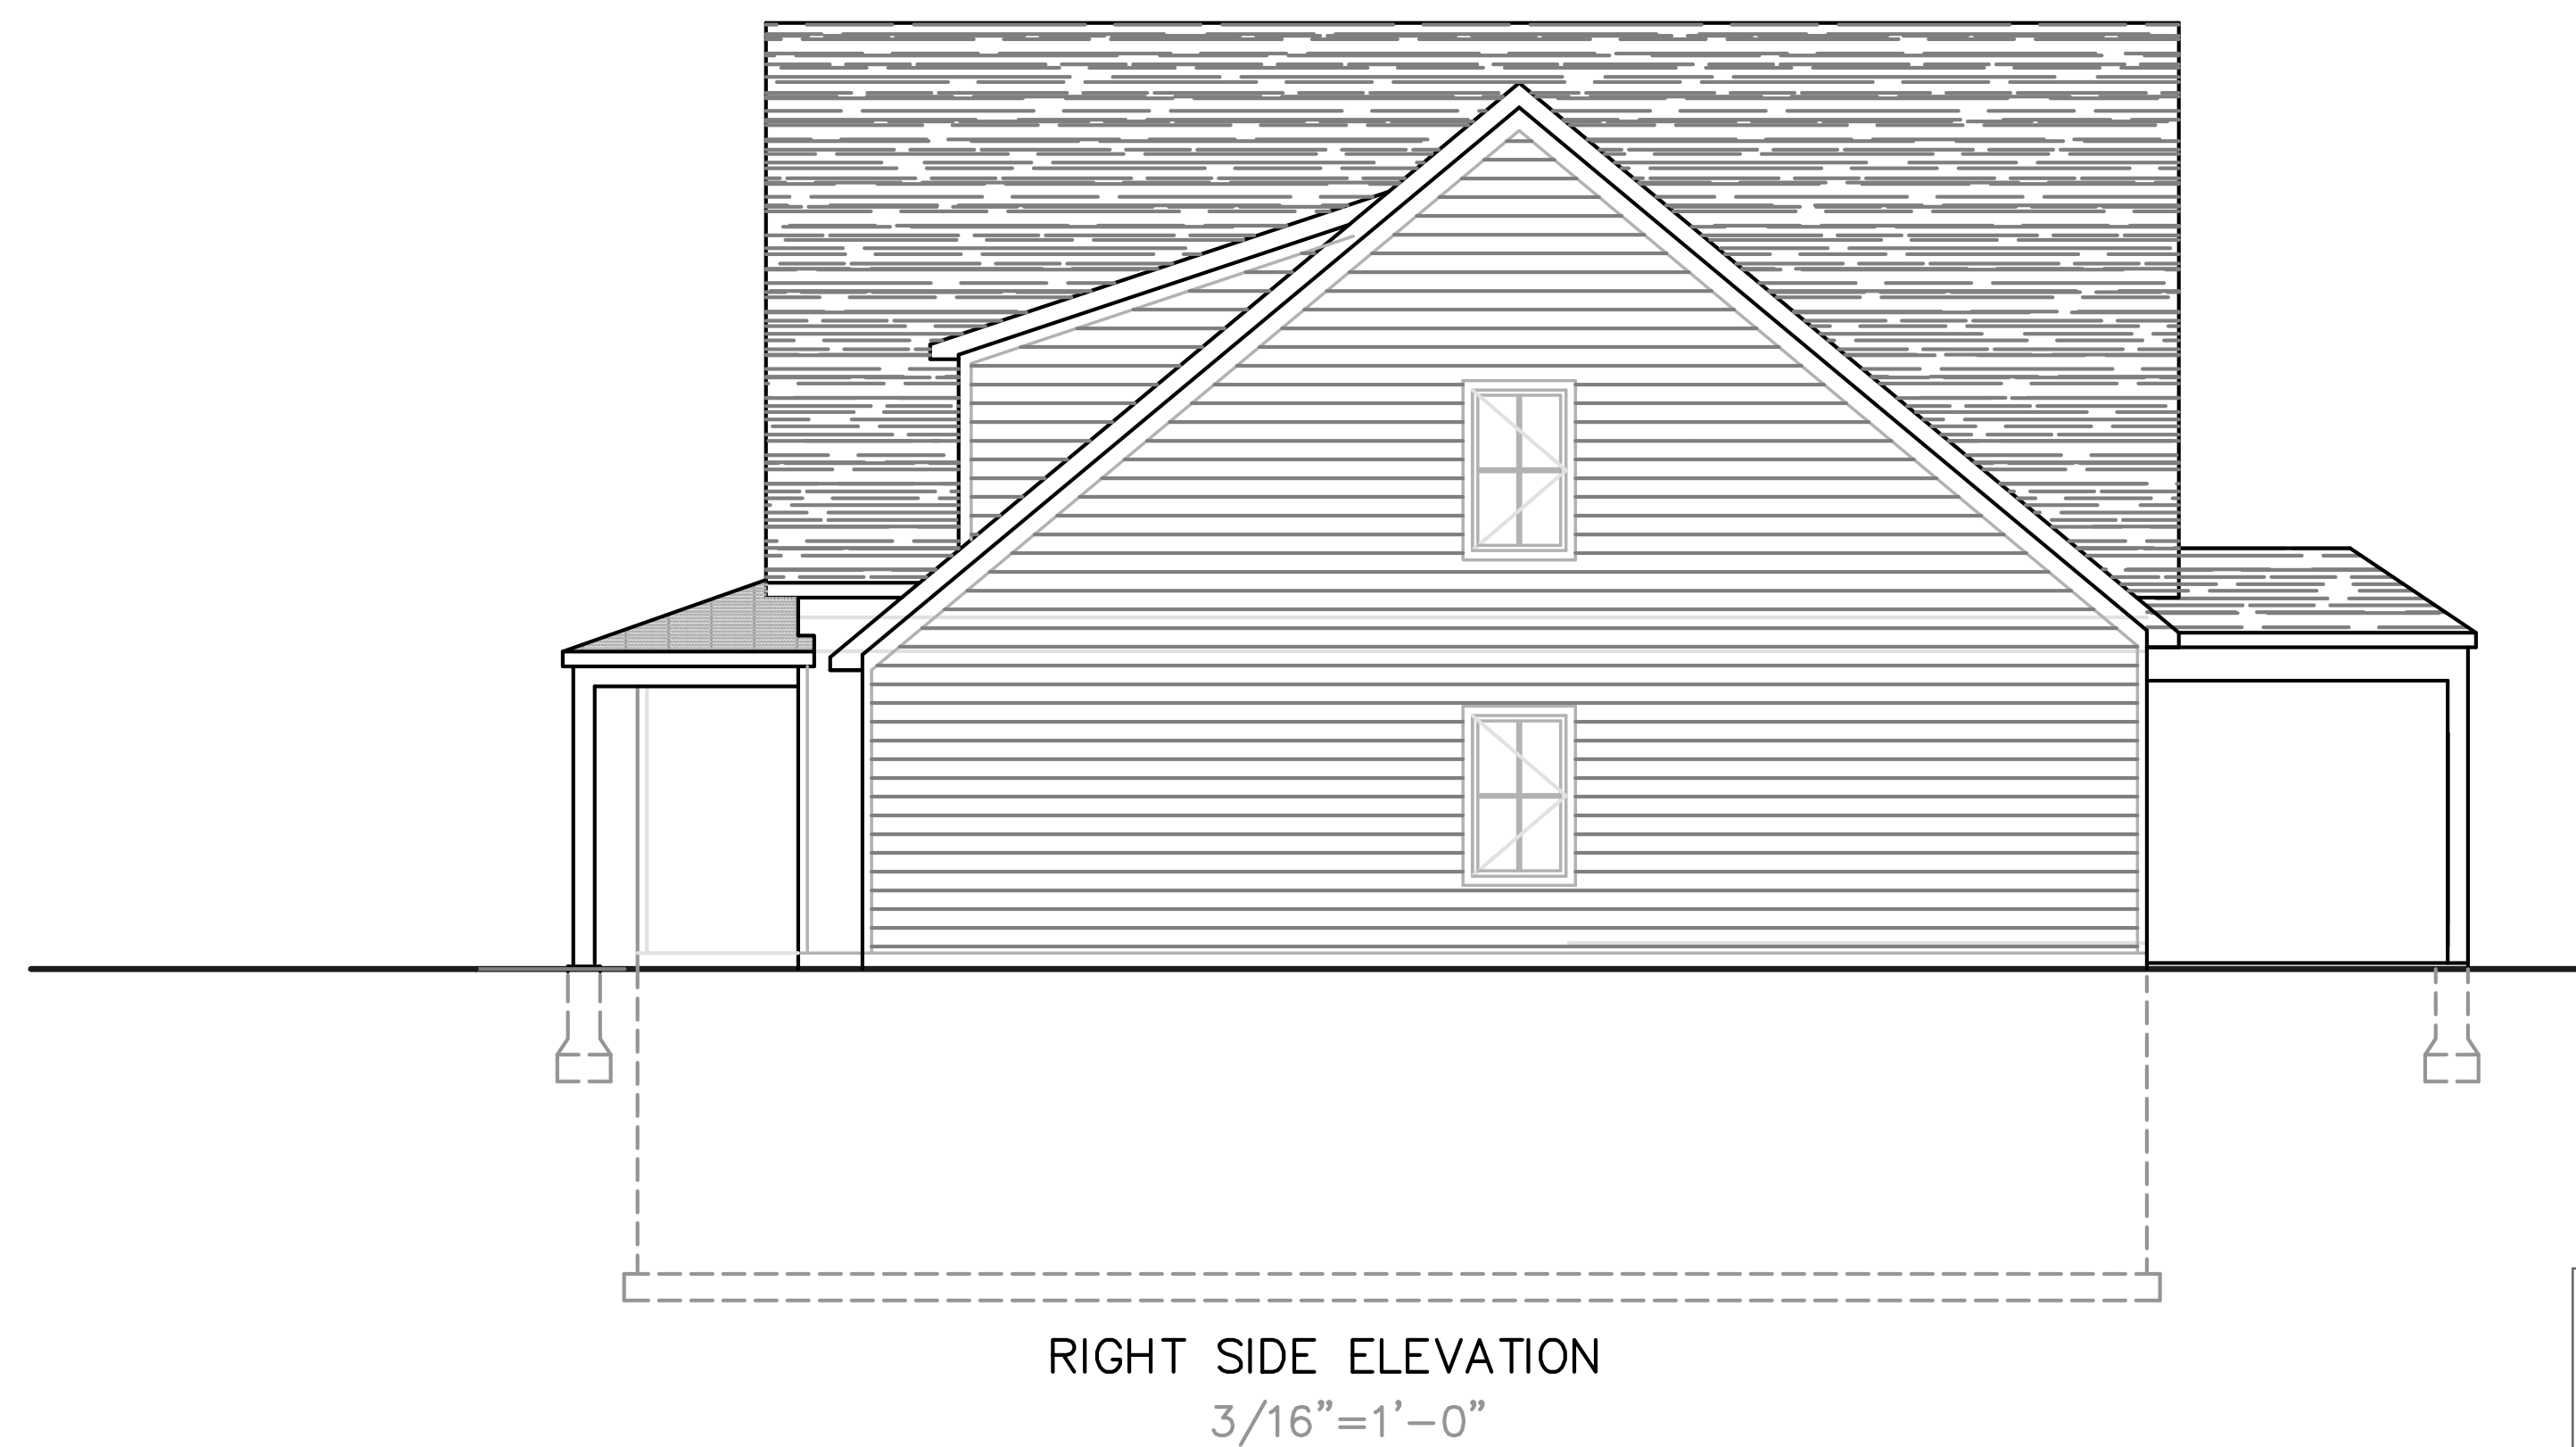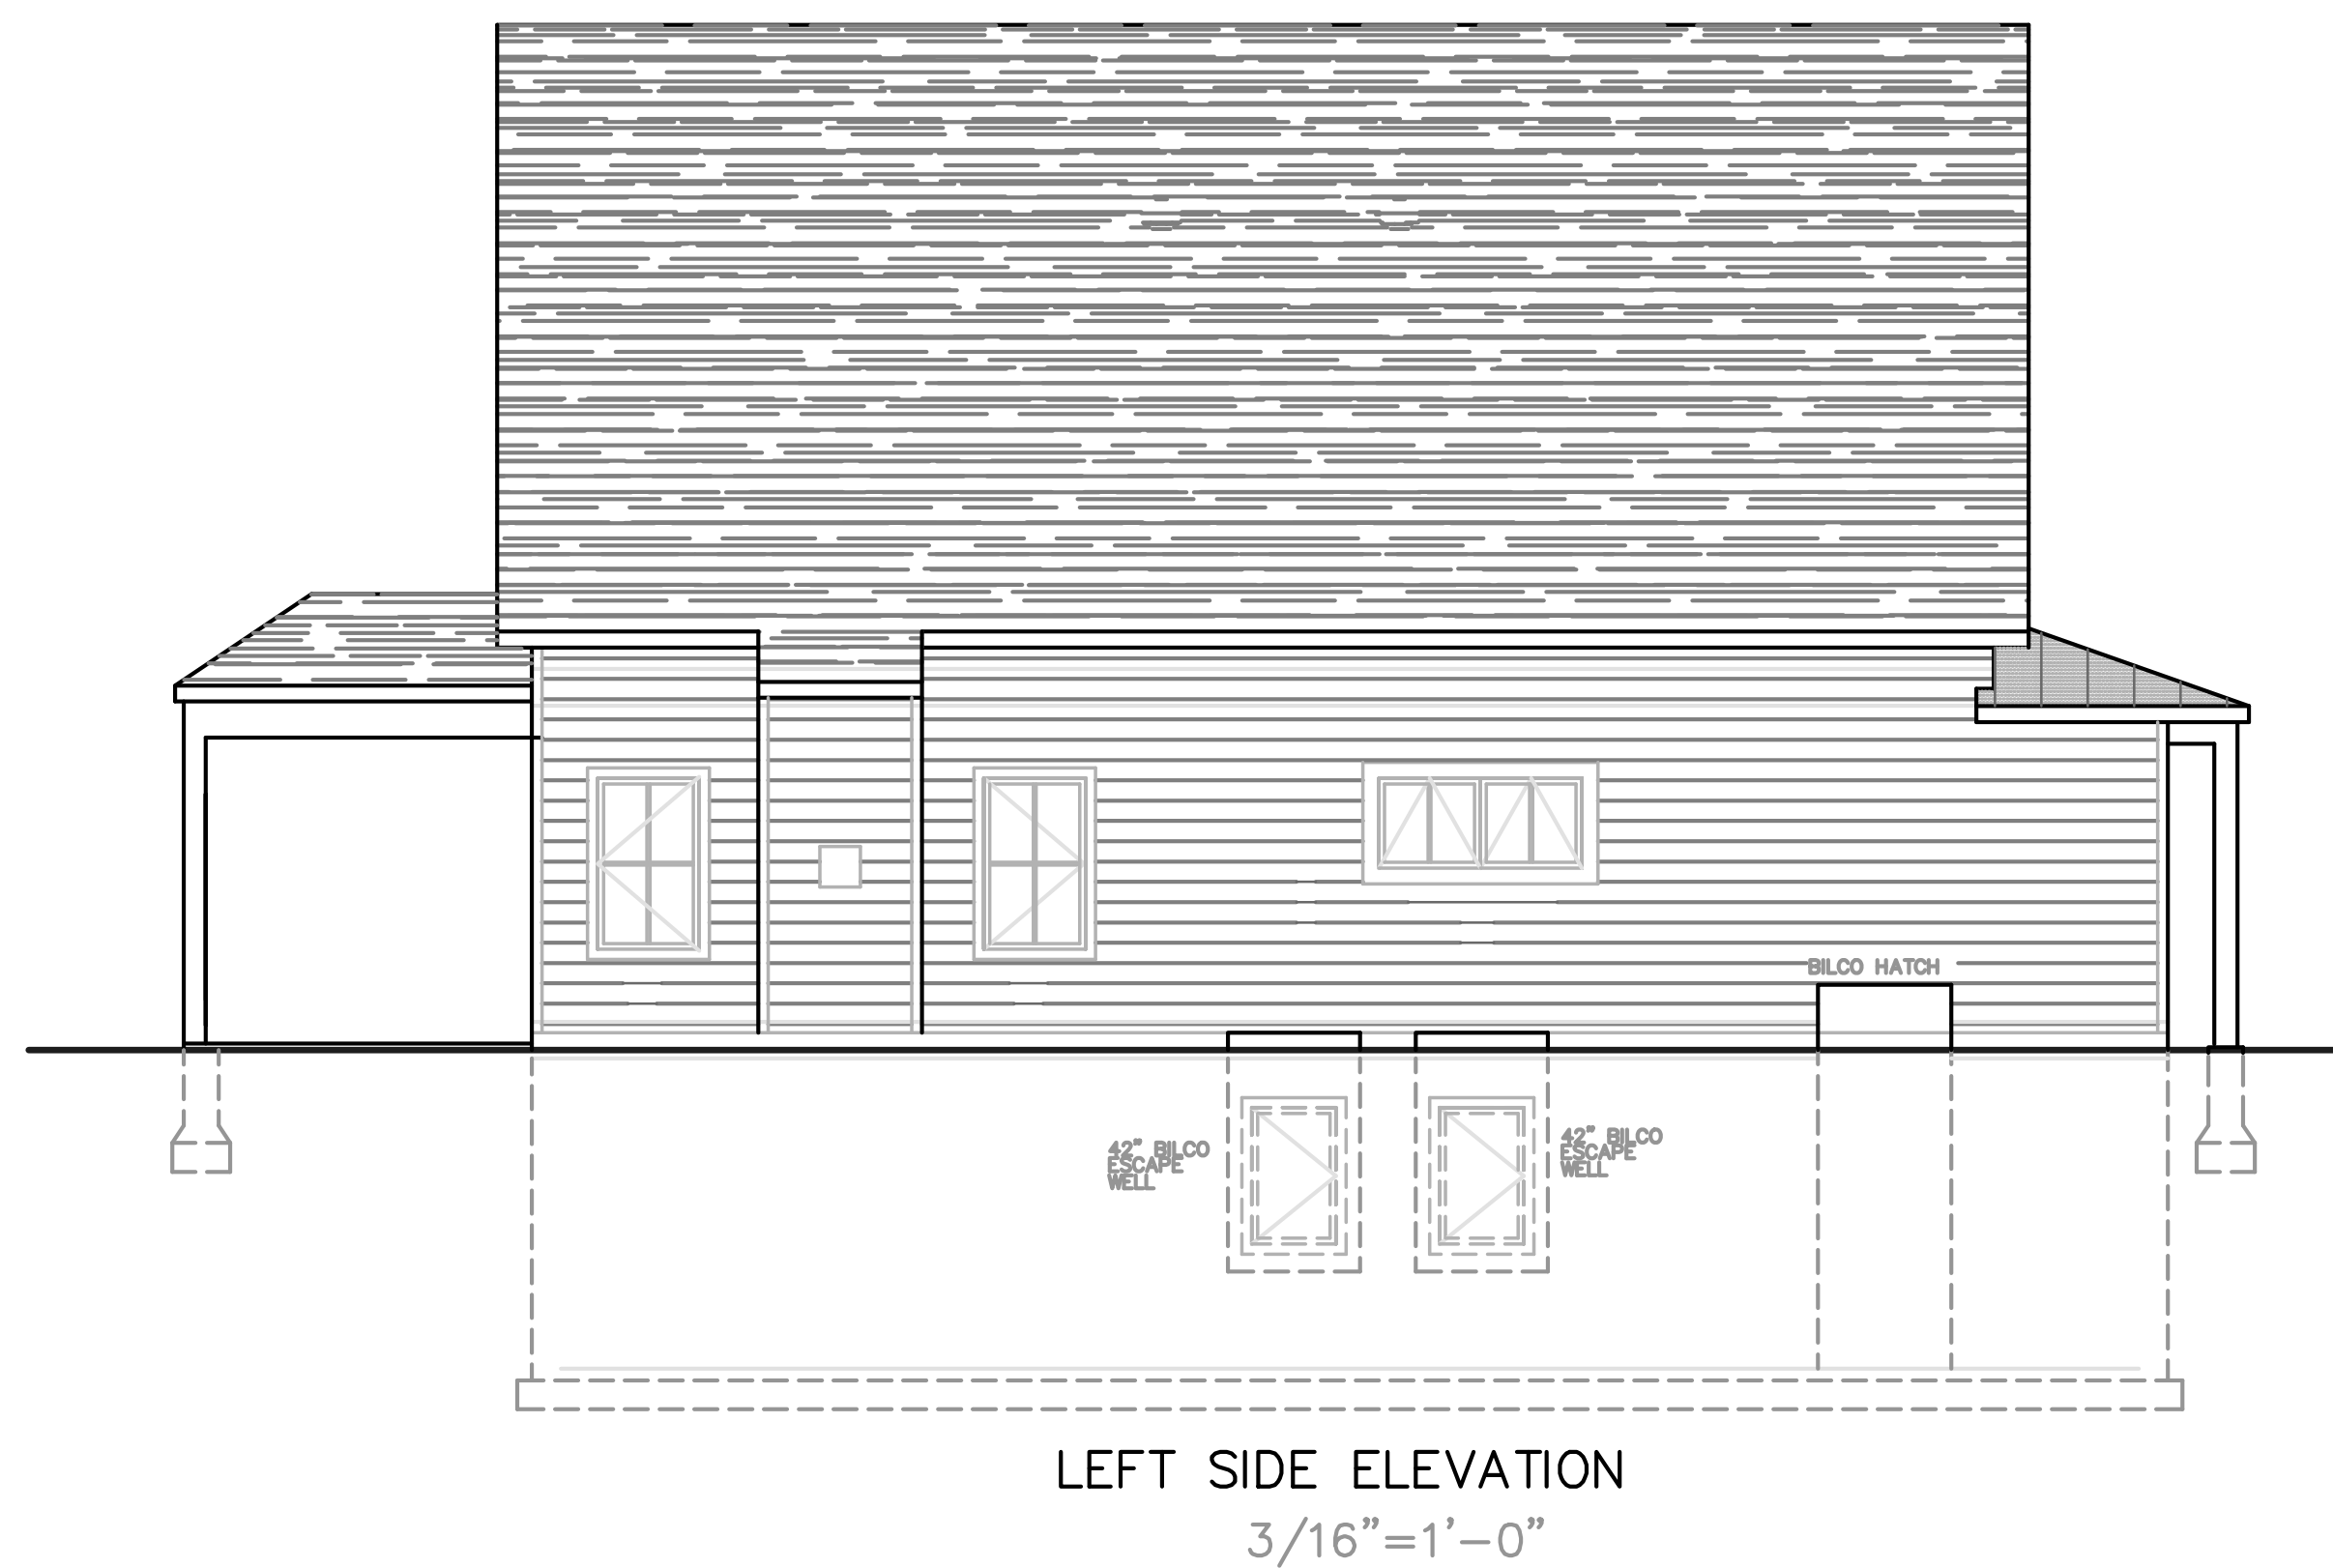

OWNER:
COTTAGES at PEPPERIDGE FARM
40 FULLIN STREET
NORWALK, CT

DUPLEX ELEVATIONS


DATE:	REVISIONS:
5/3/21	
SCALE:	
1/4"=1'-0"	
UNLESS NOTED OTHERWISE:	
JOB NO.:	
2103	

PREPARER'S SIGNATURE:



j.a. jamieson architects
110 WESTON ROAD, WESTON, CT. 06883
YORKE (203) 515-9563
EMAIL: jam@jamiesonarchitects.com

DRAWING NO.:

Z-S1

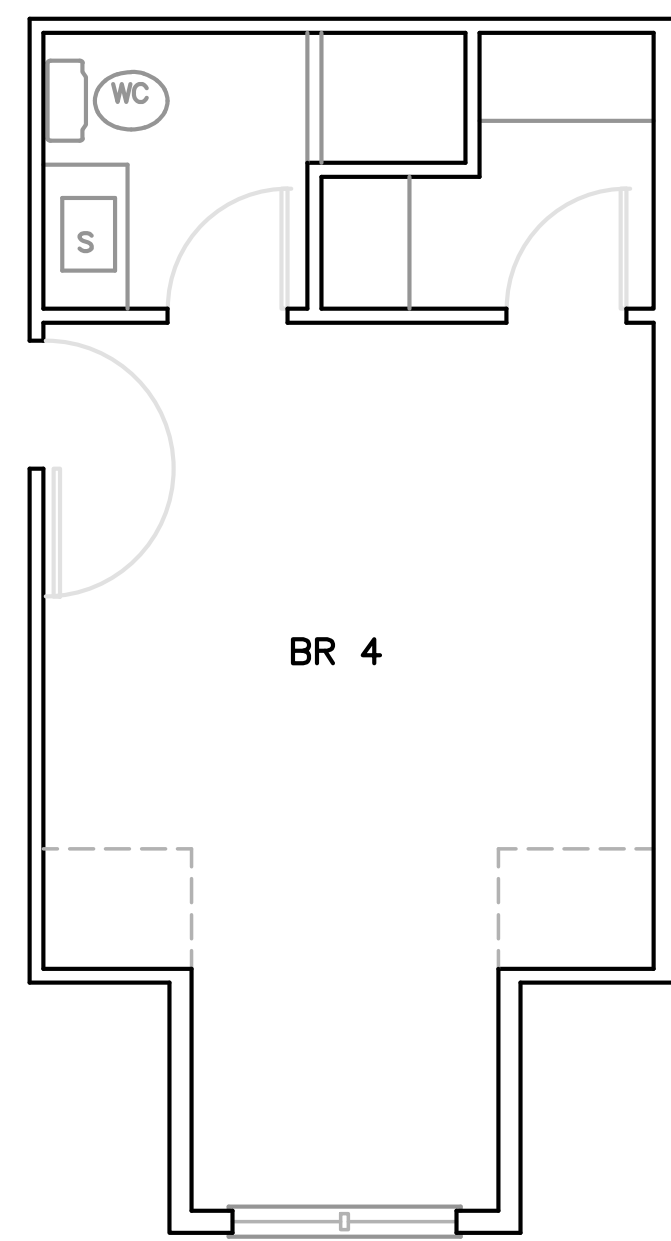


OPTIONAL 4TH BEDROOM

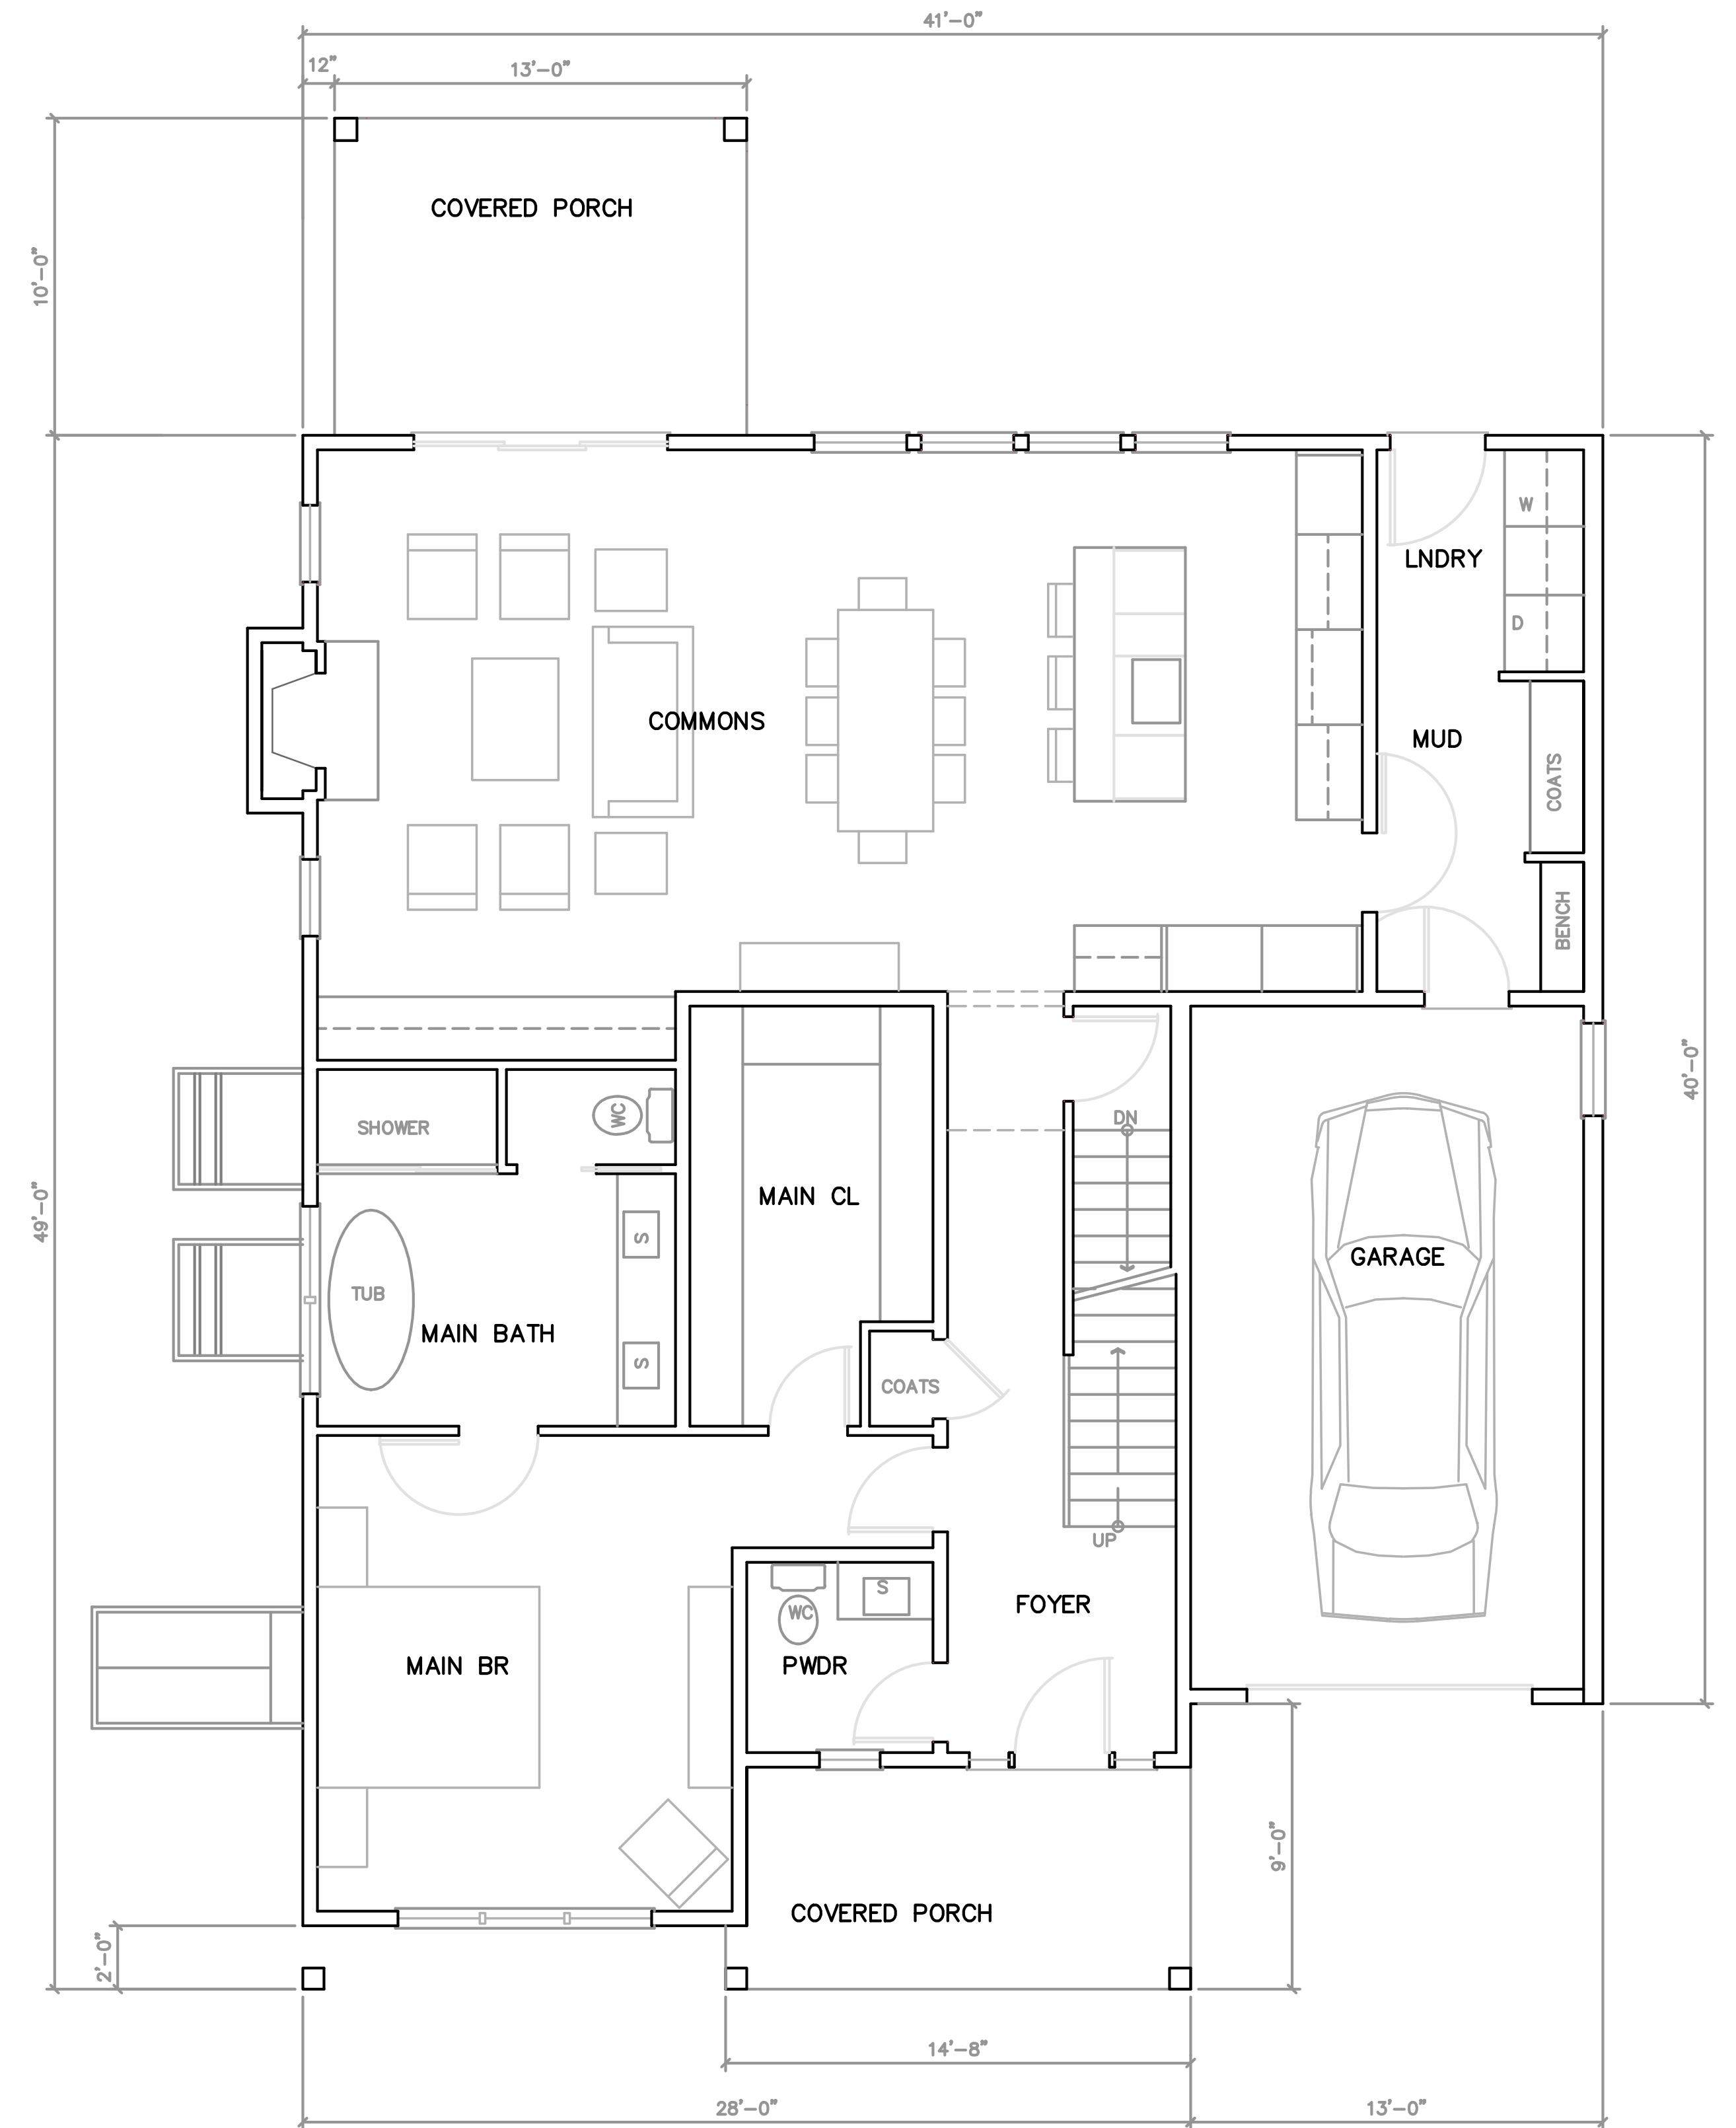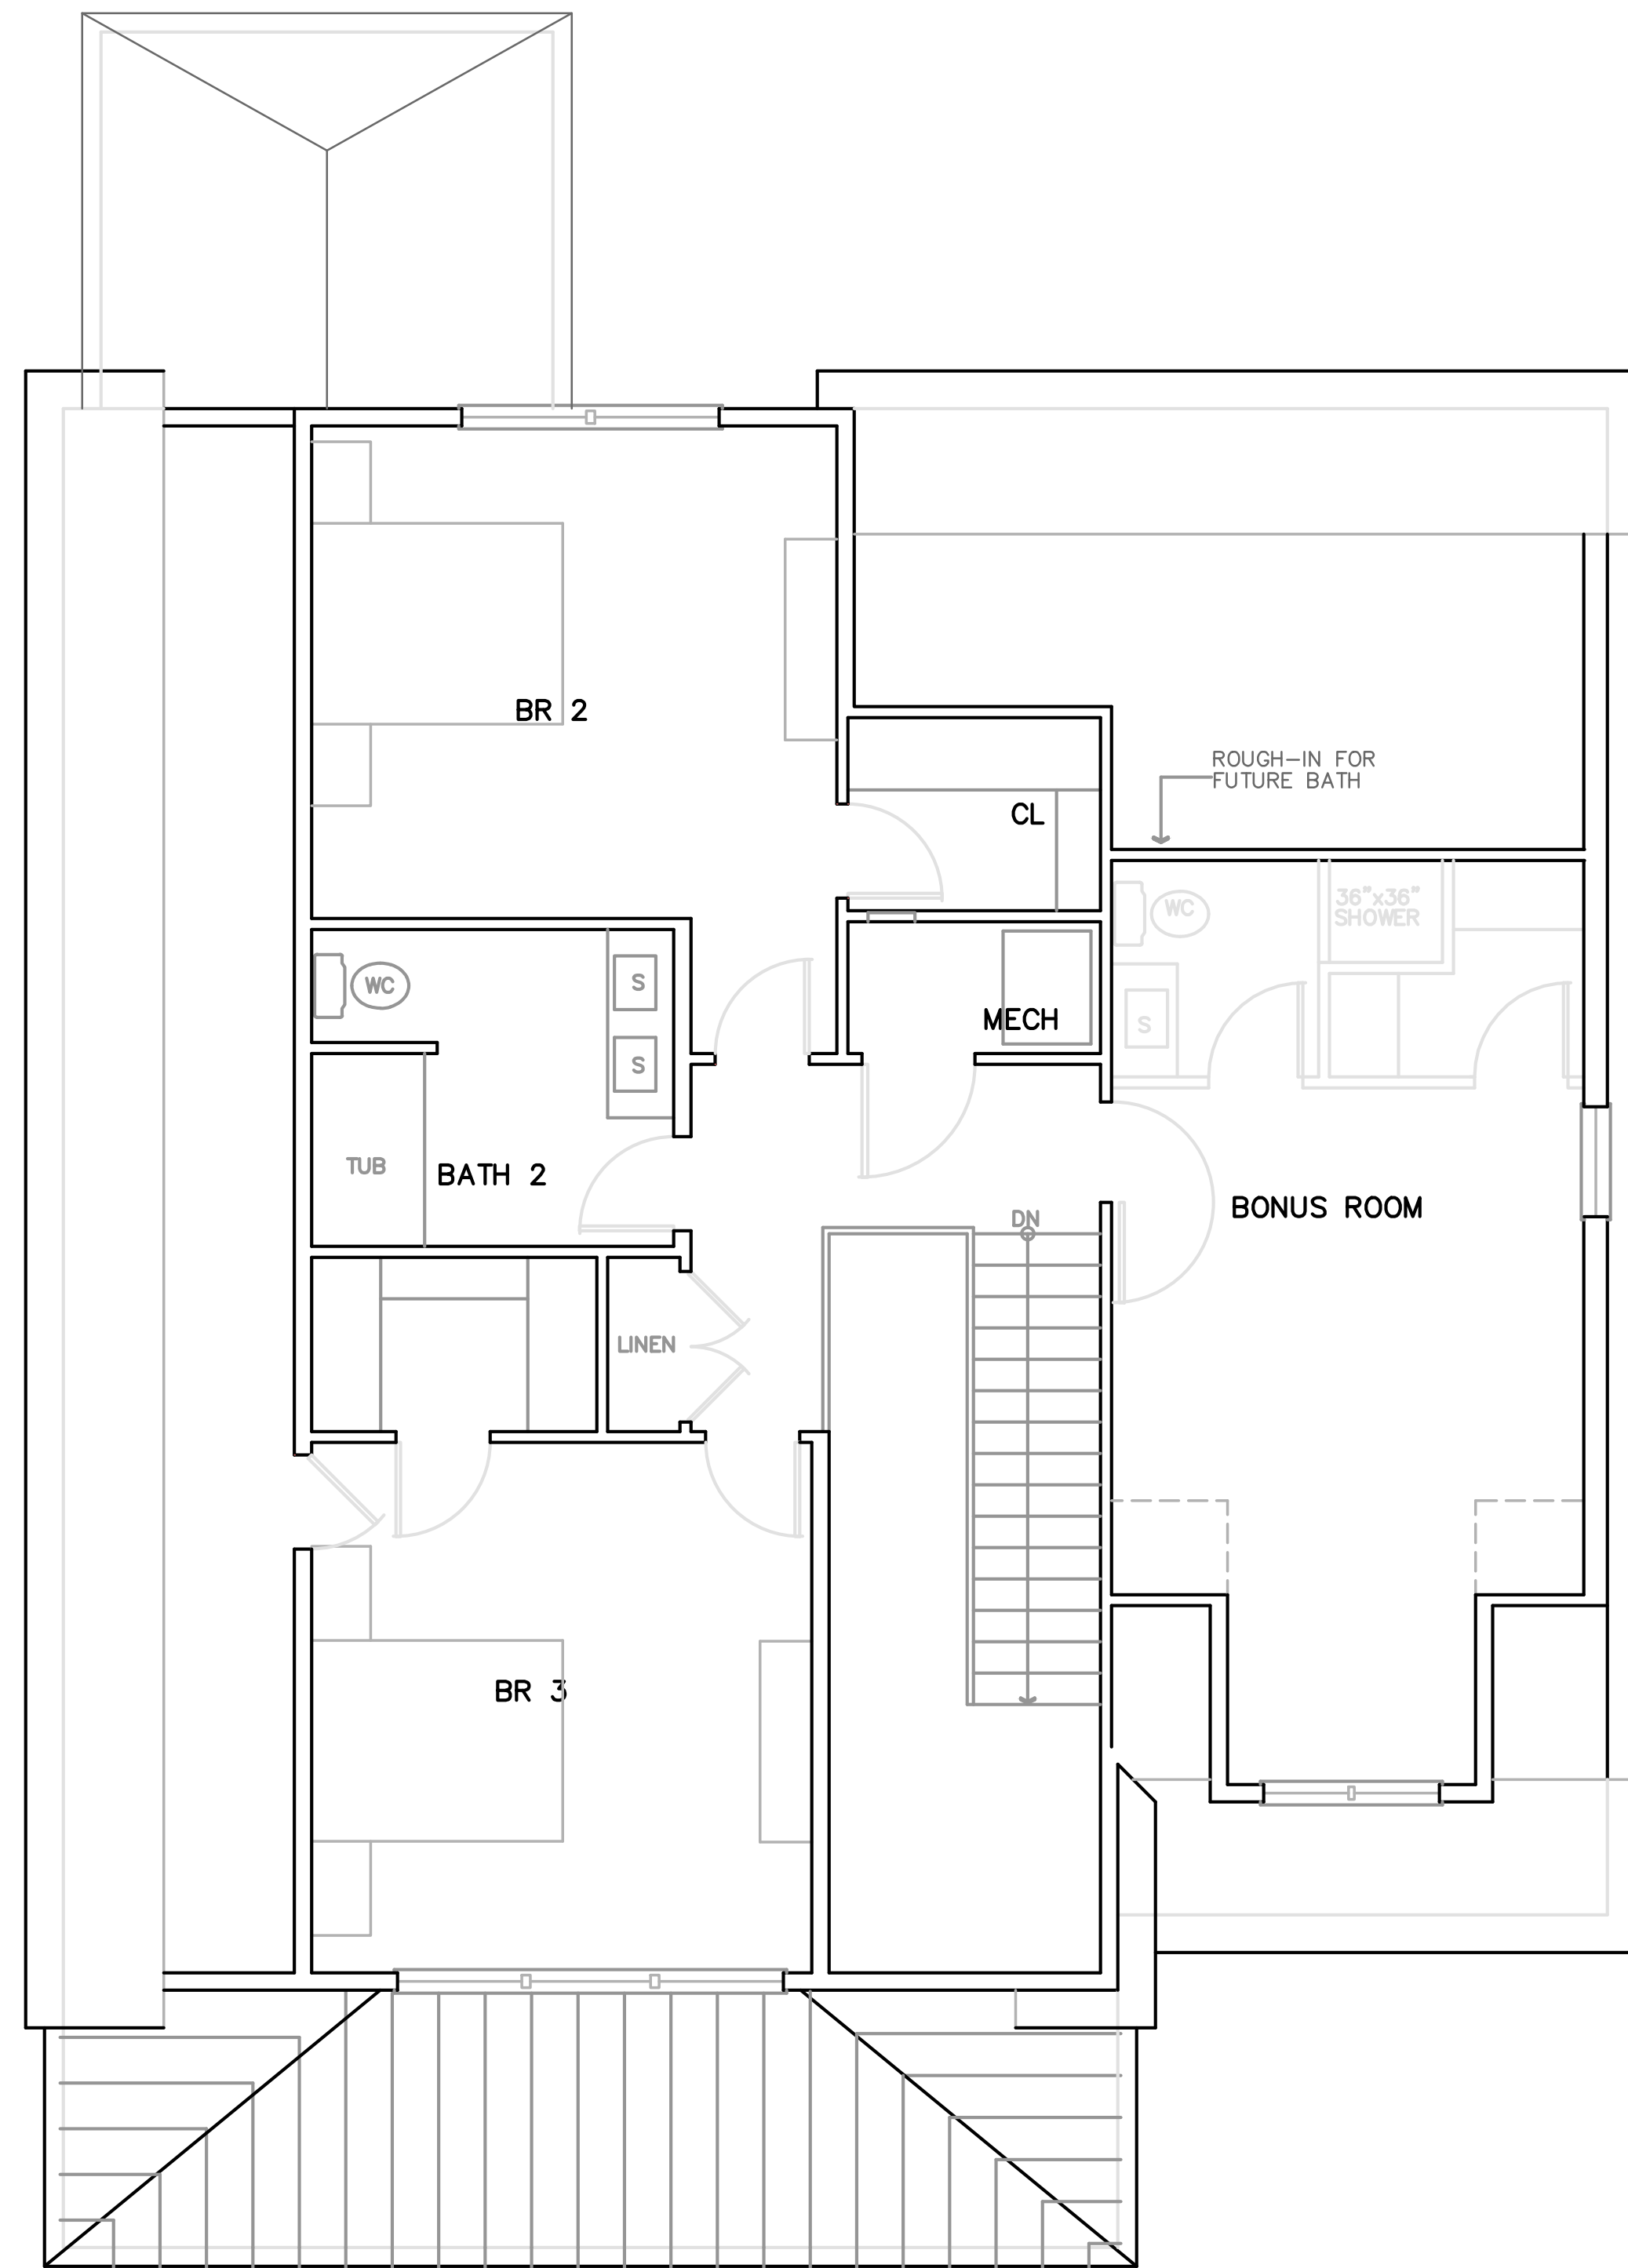

COZY COTTAGE SINGLE FAMILY

FIRST AND SECOND FLOOR PLANS

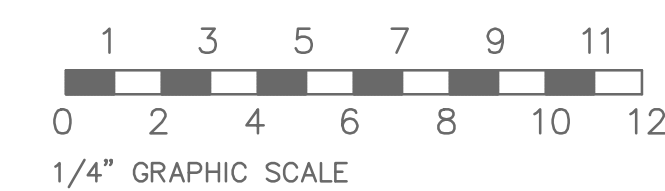

Copyright J. A. Jamieson Architects, 2021

PREPARER'S SIGNATURE:

OWNER:
COTTAGES at PEPPERIDGE FARM
40 FULLIN STREET
NORWALK, CT

SINGLE FAMILY FLOOR PLANS

DATE:	REVISIONS:
5/3/21	
SCALE:	
1/4"=1'-0"	
UNLESS NOTED OTHERWISE	
JOB NO.:	
2103	

This drawing is not to be reproduced or used in connection with any building without the written authorization of J.A. JAMIESON ARCHITECTS. This drawing and design are the property of the architect and may be used for this specific project and shall not be loaned, copied or reproduced without consent of the Architect. Copyright © J.A. Jamieson Architects, 2021

j.a. jamieson architects
110 WESTON ROAD, WESTON, CT. 06883
VOICE: (203) 515-9463
EMAIL: jim@jamiesonarchitects.com

DRAWING NO.:
Z-S2