


PROPOSED INTERIOR AND FACADE RENOVATIONS FOR: NORTH WALKE HOUSING CORPORATION 24 Haviland Street Norwalk CT

ARCHITECTS L.L.C.

15 BOND ST E. NORWALK CT. 06855 PHONE (203) 981-5800

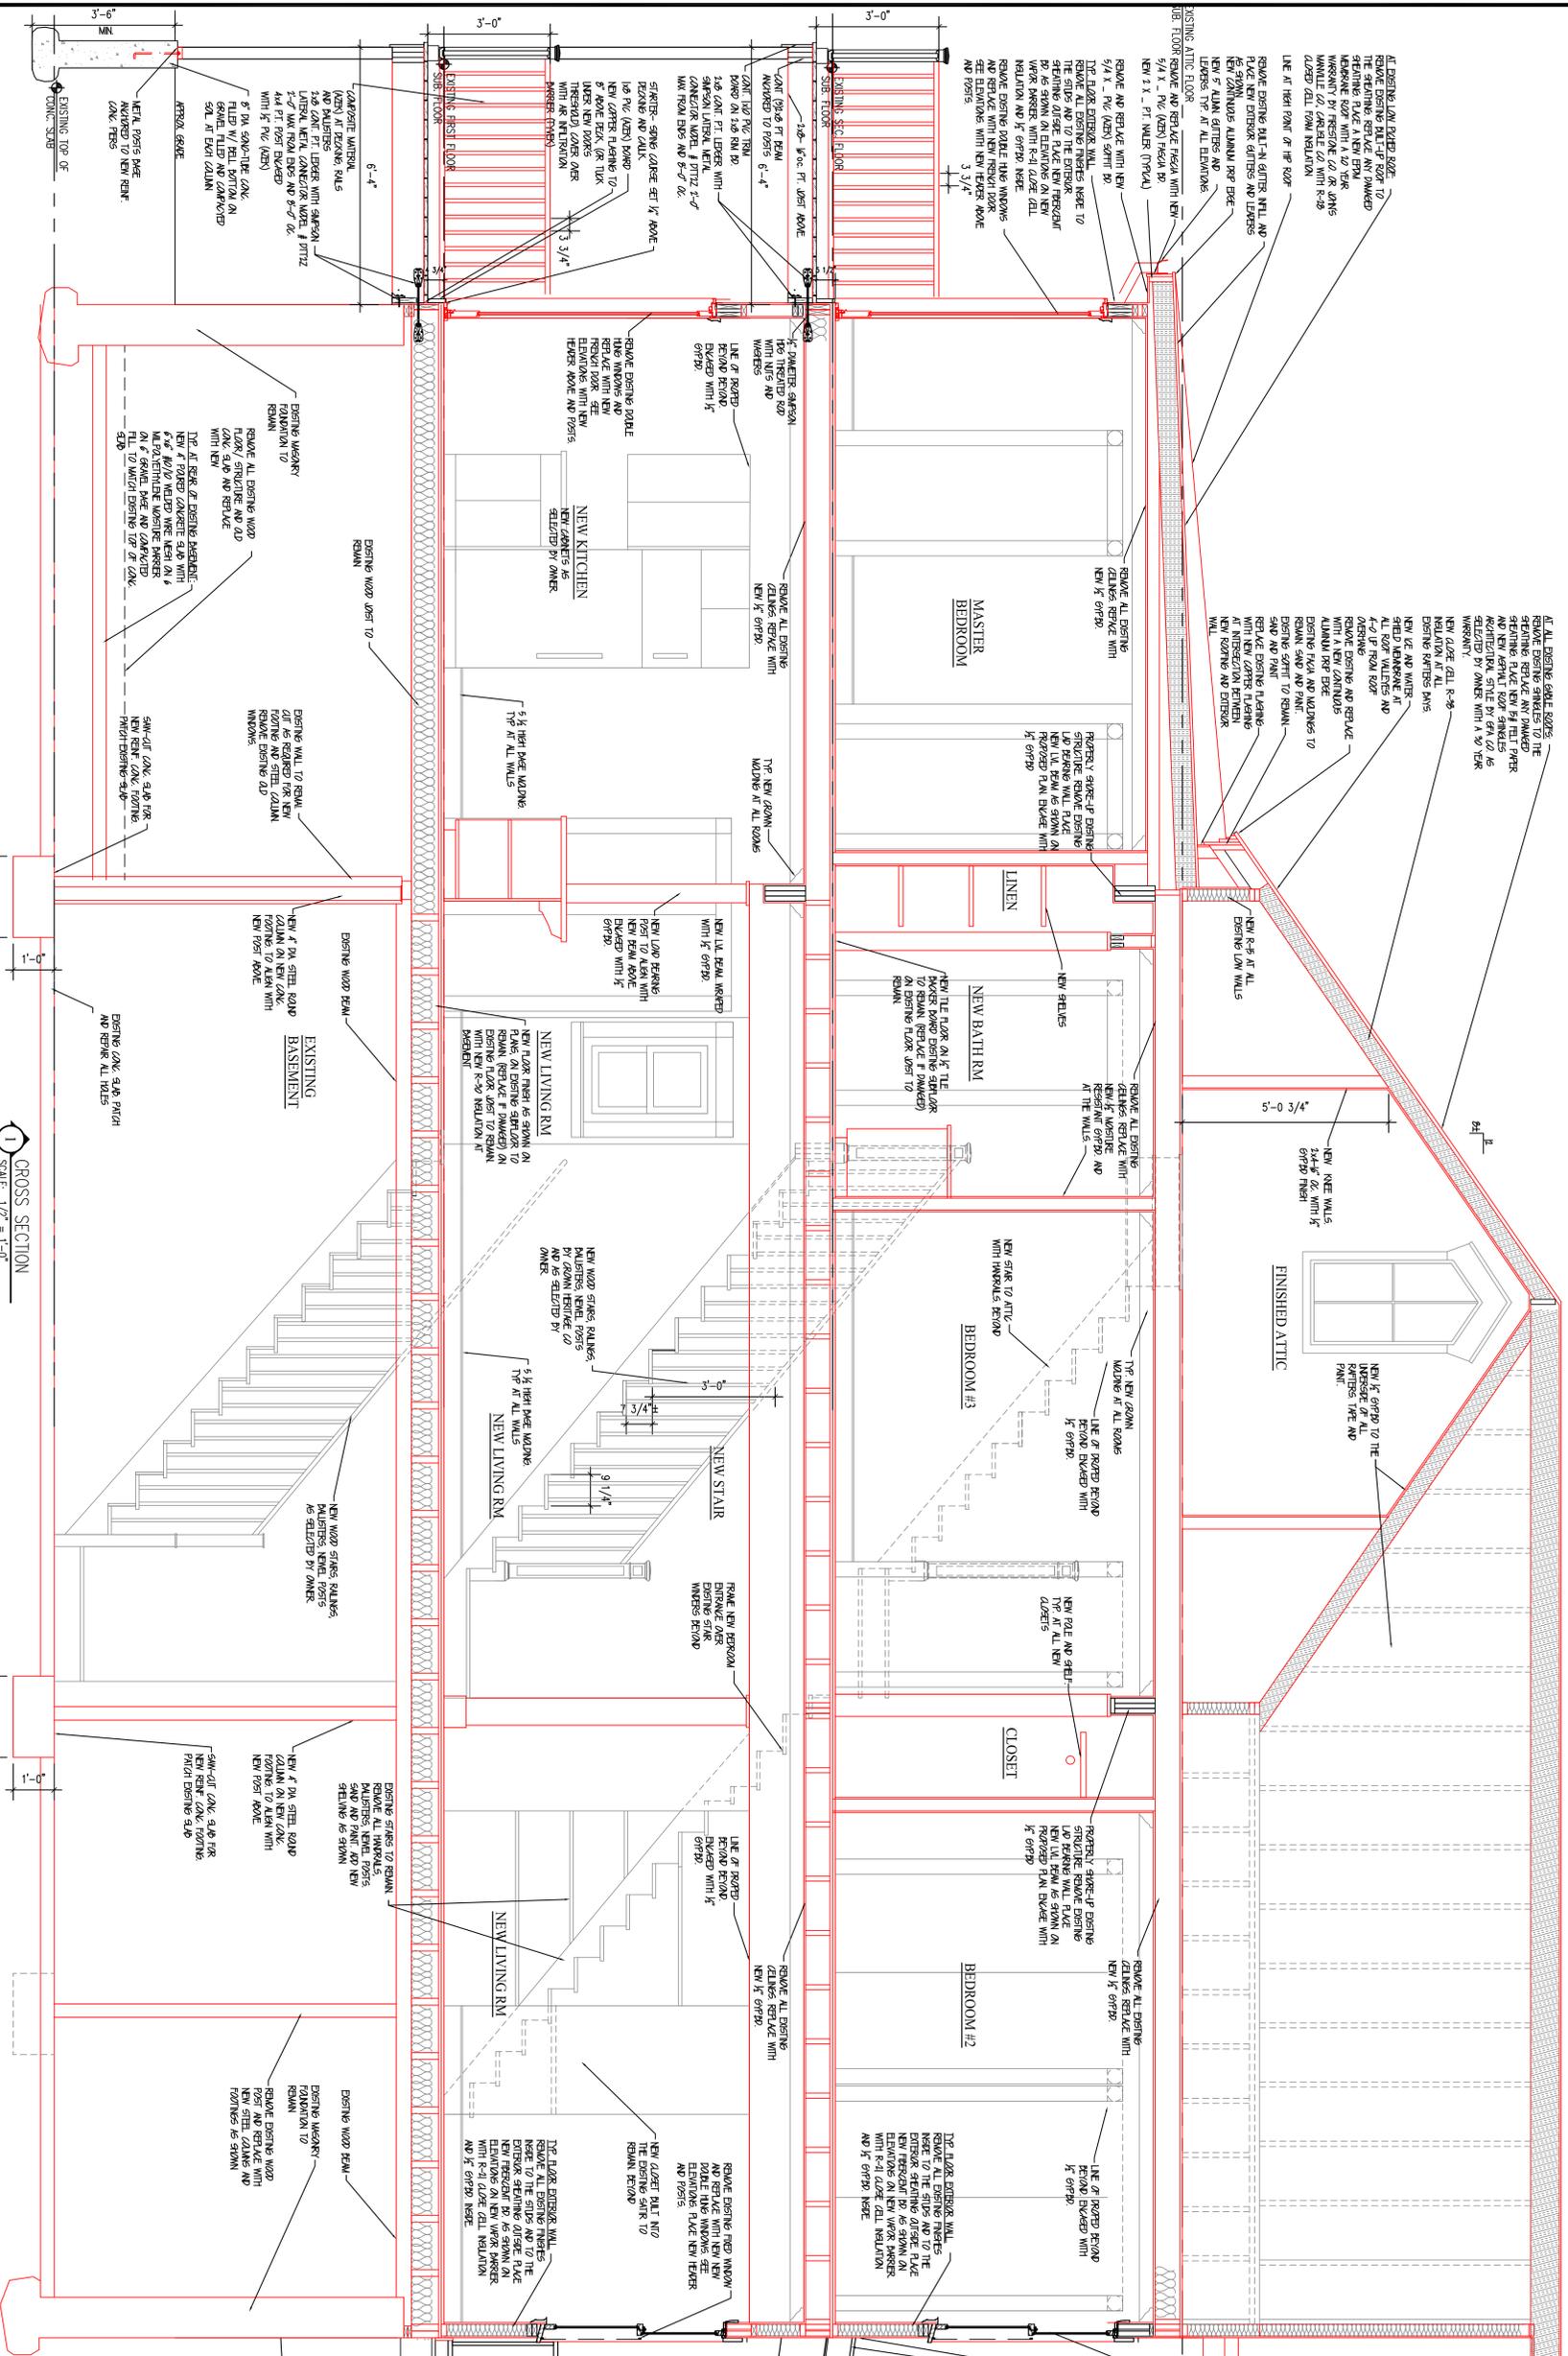

CROSS SECTION SCALE: 1/2" = 1'-0"

Table with columns for REVISION DATE, COMMENTS, and a drawing area showing a detail of a window or door frame with dimensions and notes.

PROPOSED CROSS SECTION

SCALE: AS SHOWN

A-3

THIS DRAWING IS THE PROPERTY OF L.F. GARCIA ARCHITECTS L.L.C. ANY REPRODUCTION OR USE OF THIS DRAWING MUST BE APPROVED BY THE ARCHITECT. 6-13-2016